




SOUTH SIDE ELEVATION




FRONT




REAR

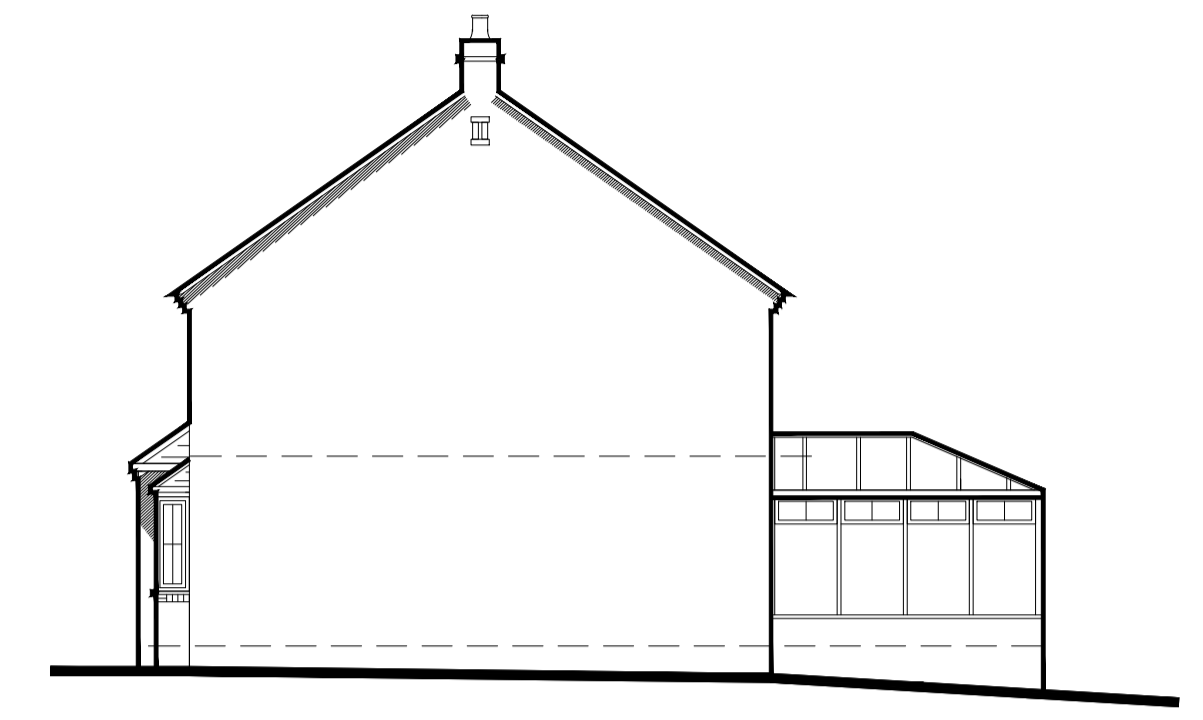


NORTH SIDE ELEVATION

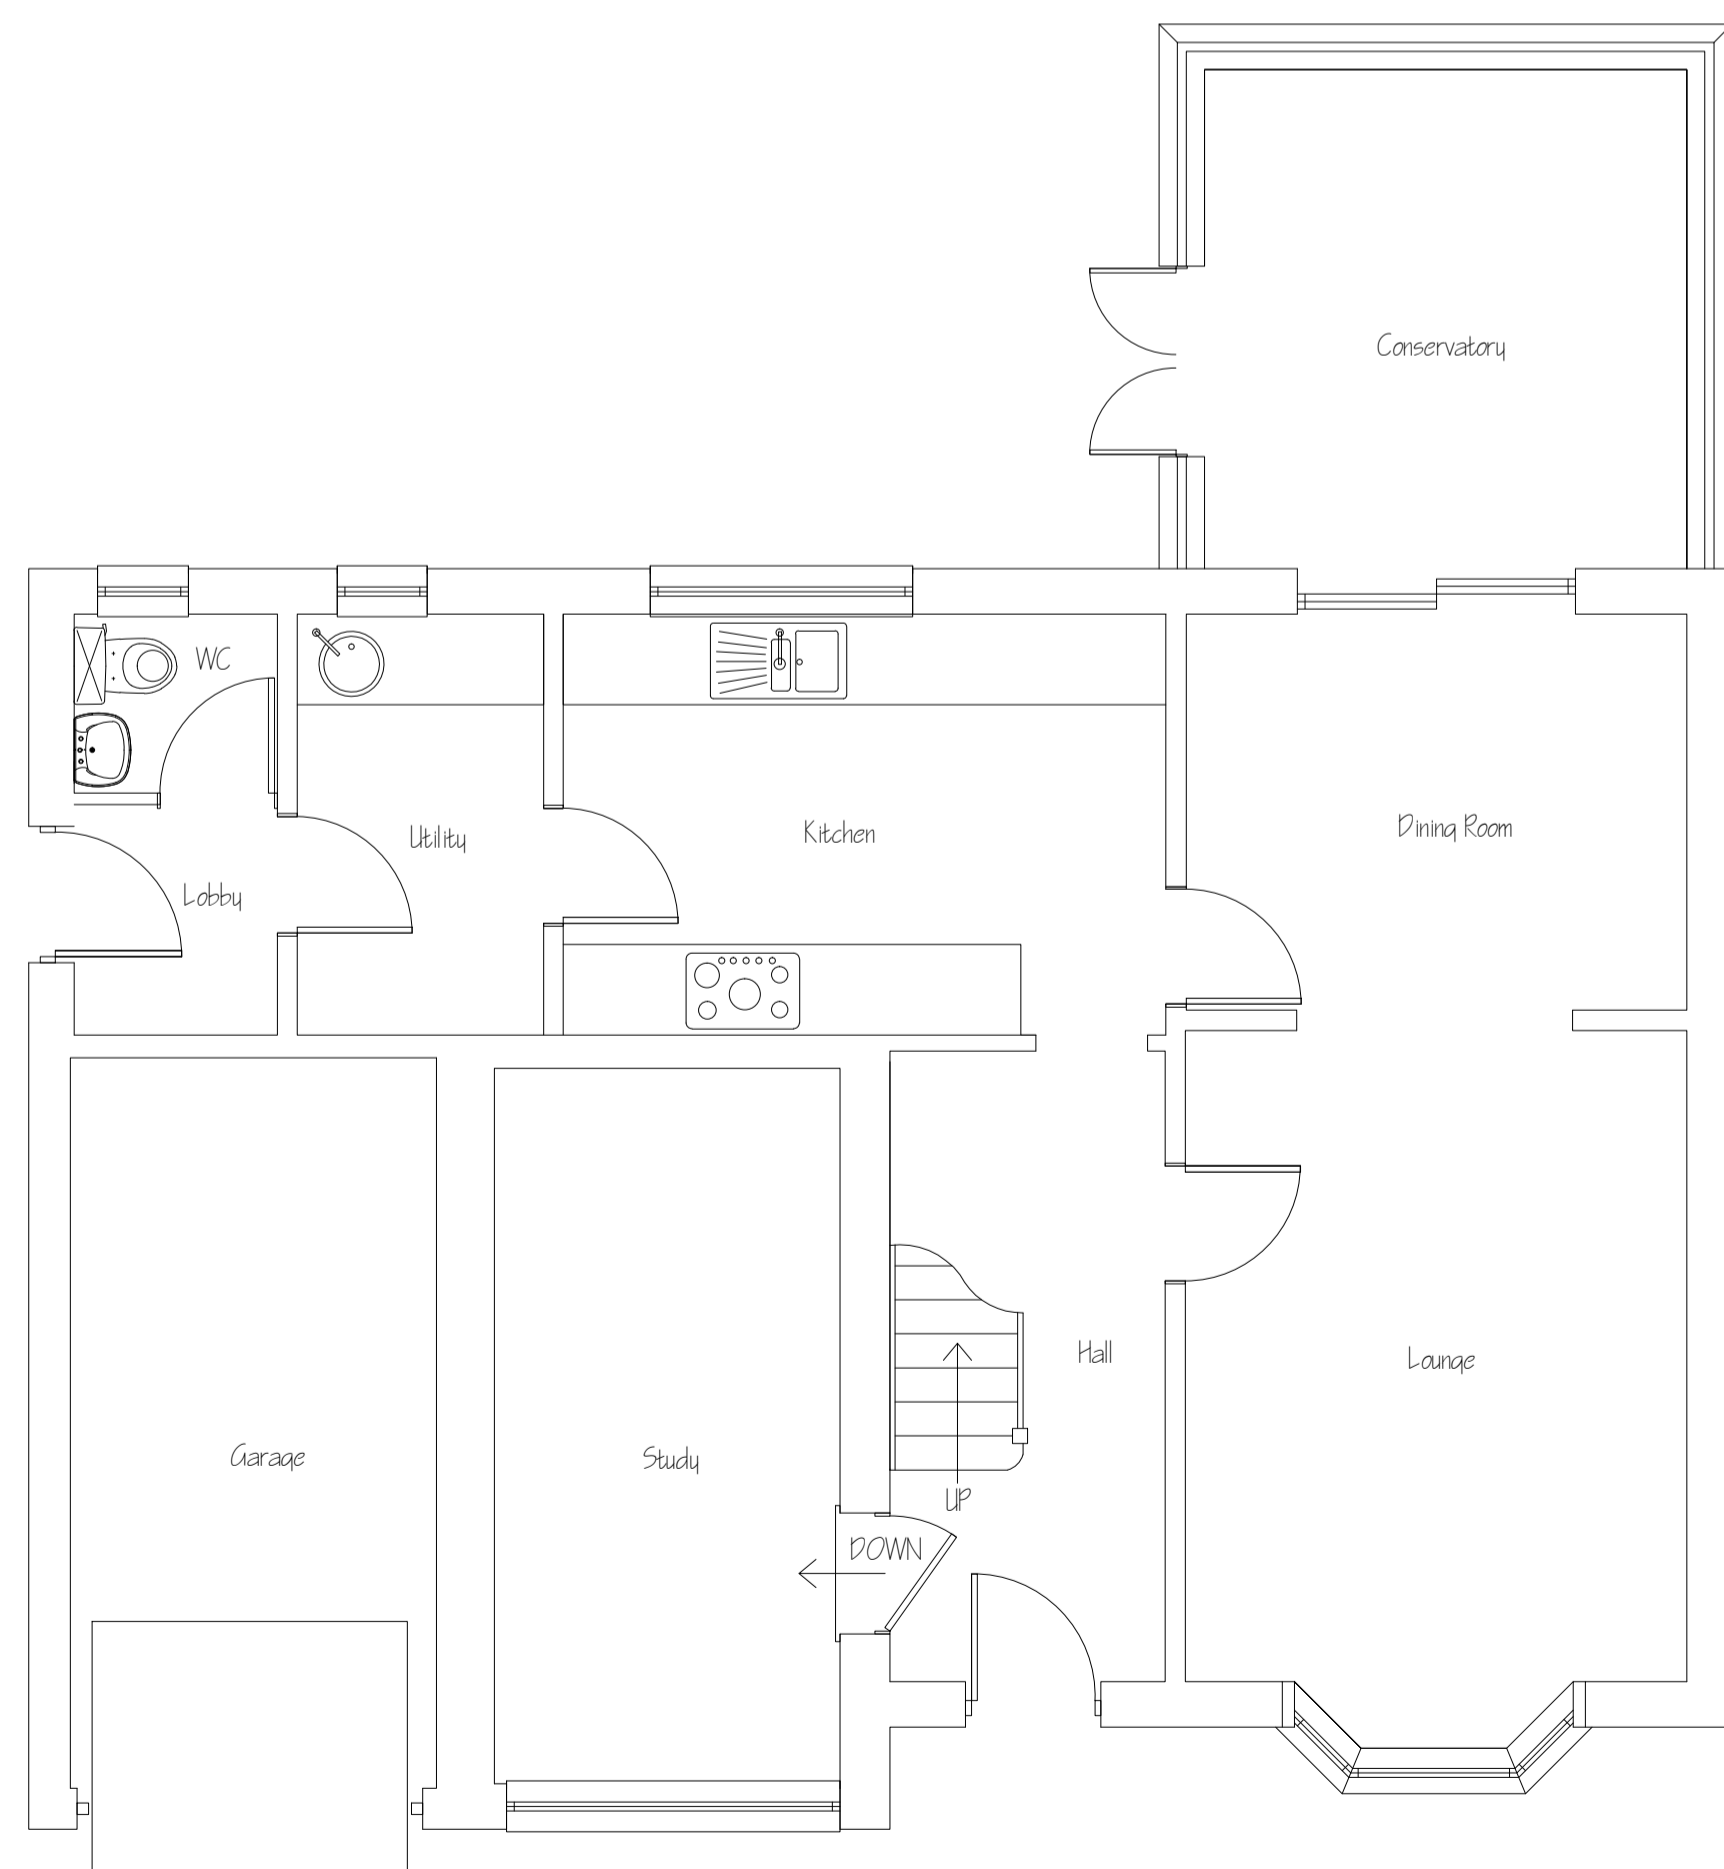

GROUND FLOOR

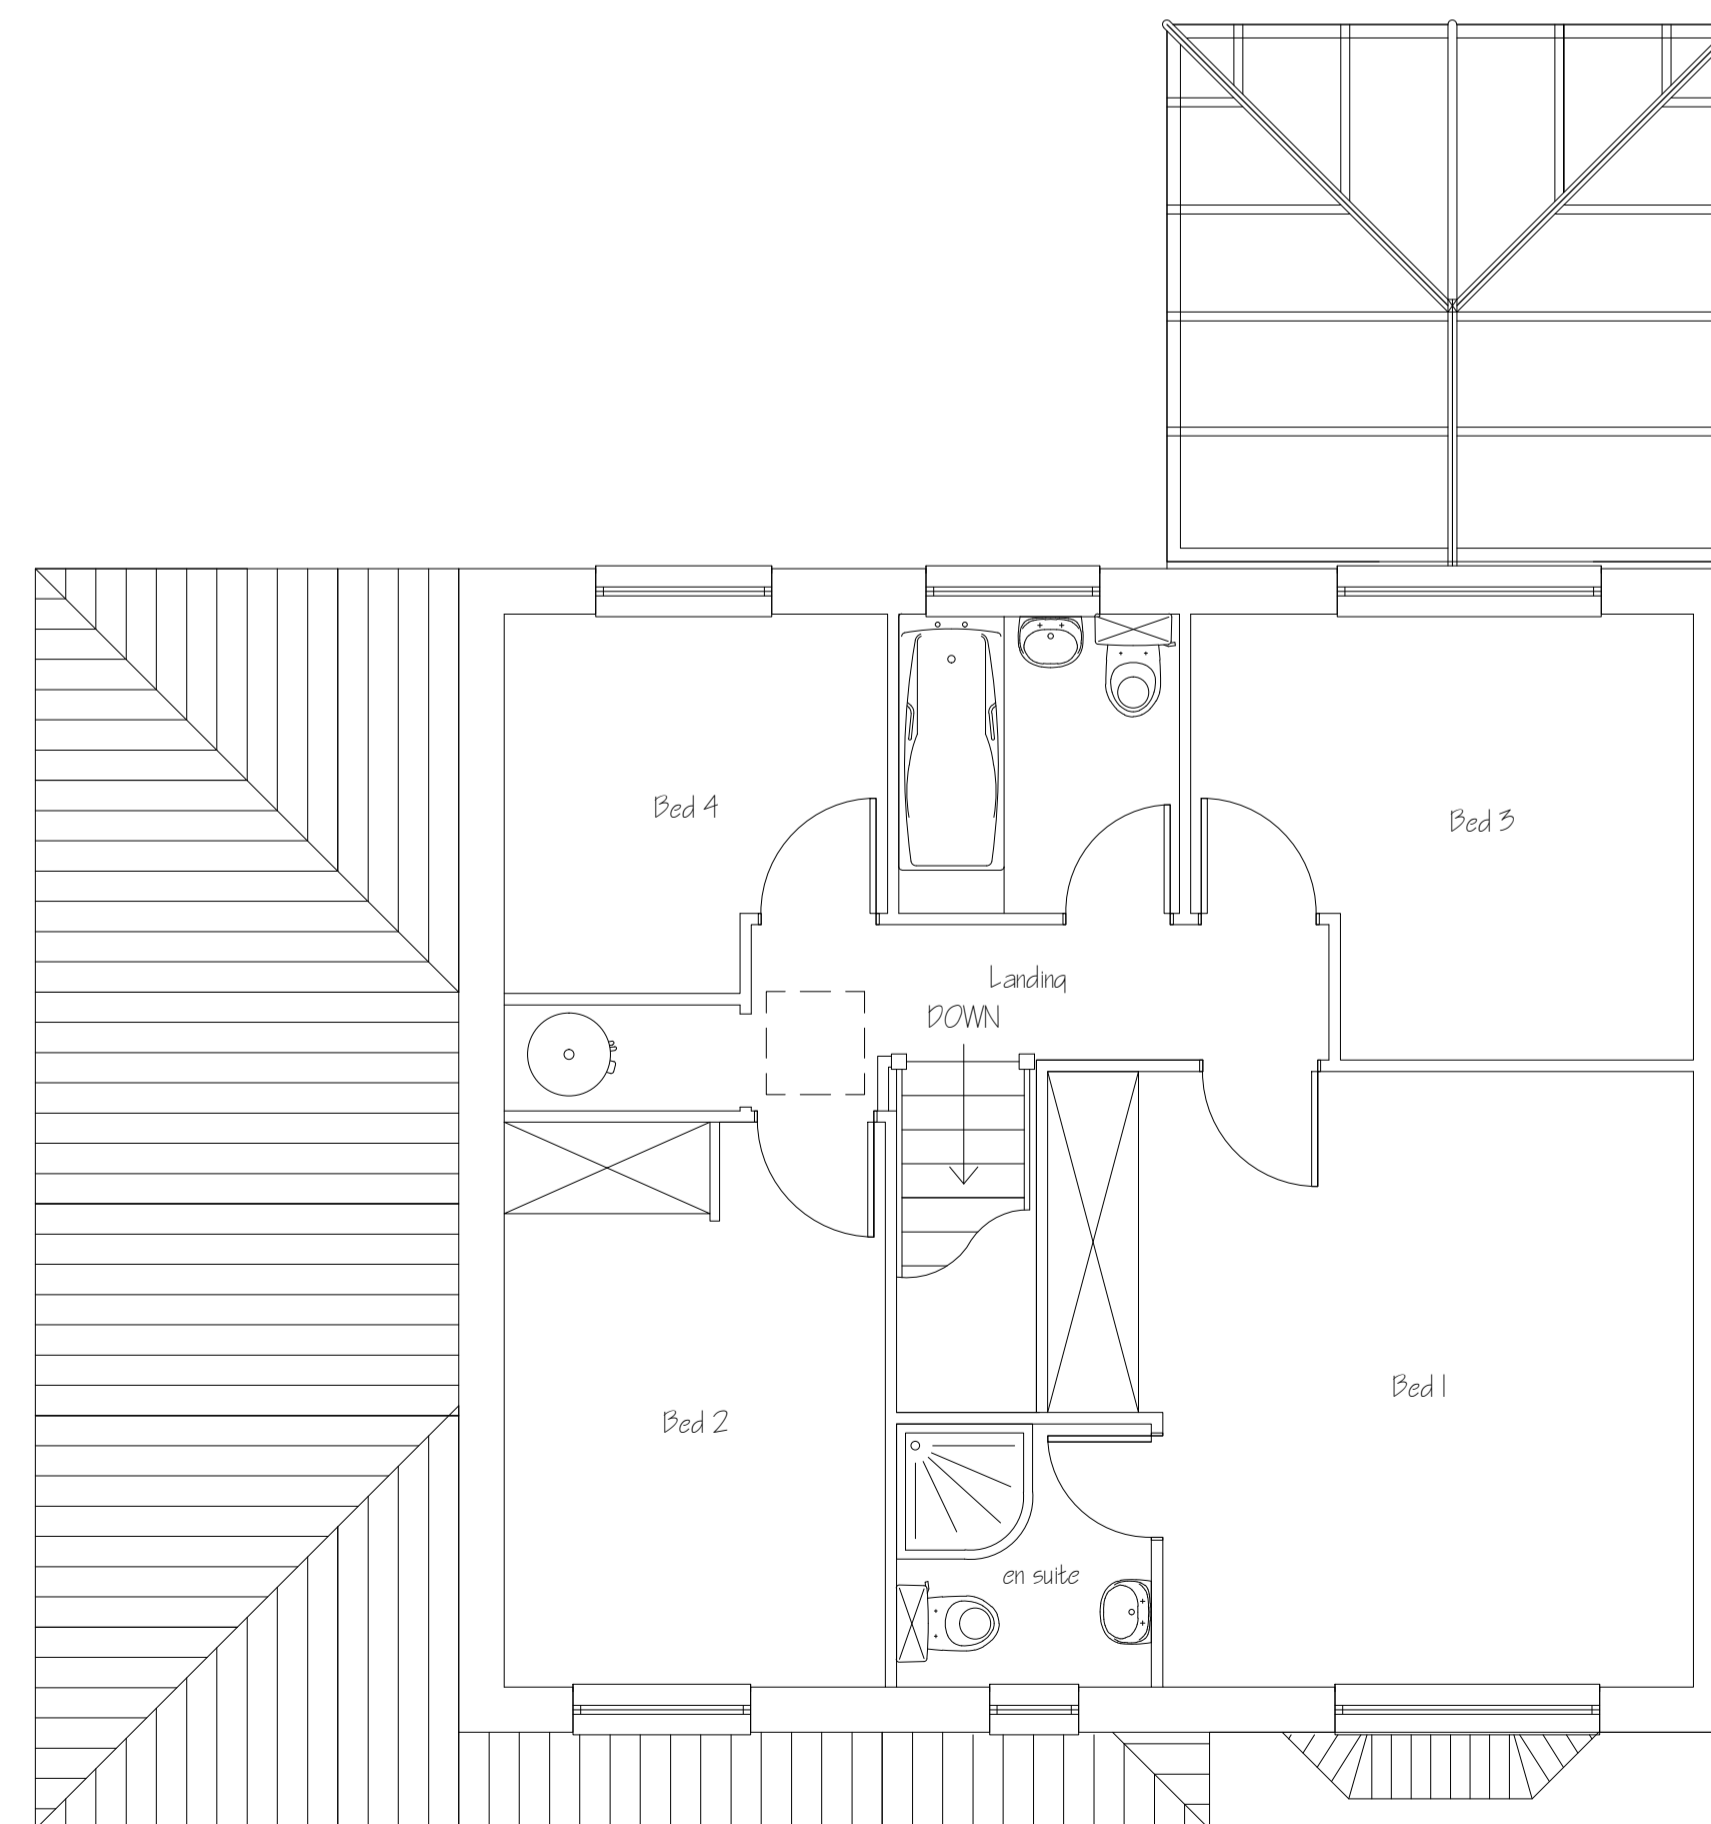

FIRST FLOOR

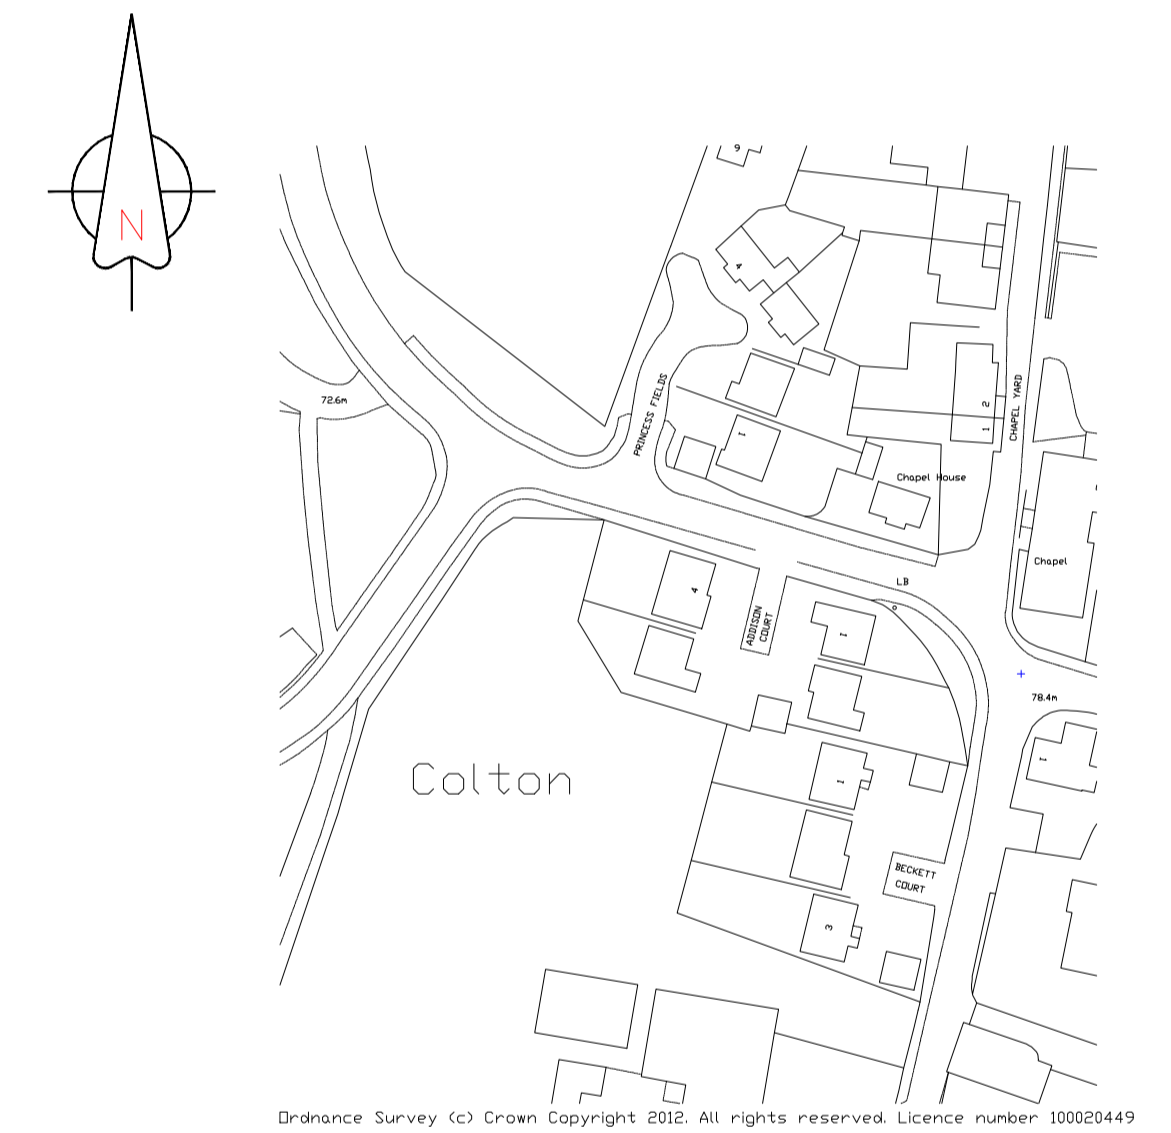

Drainage Survey (c) Crown Copyright 2012. All rights reserved. Licence number 100026449

1:1250

Fallow
Planning & Design
 Tel: 01423 879102
 07739 734133
 email: andrew.fallow@ntlworld.com

AS EXISTING

PROJECT:

