


SOUTH SIDE ELEVATION




FRONT




REAR

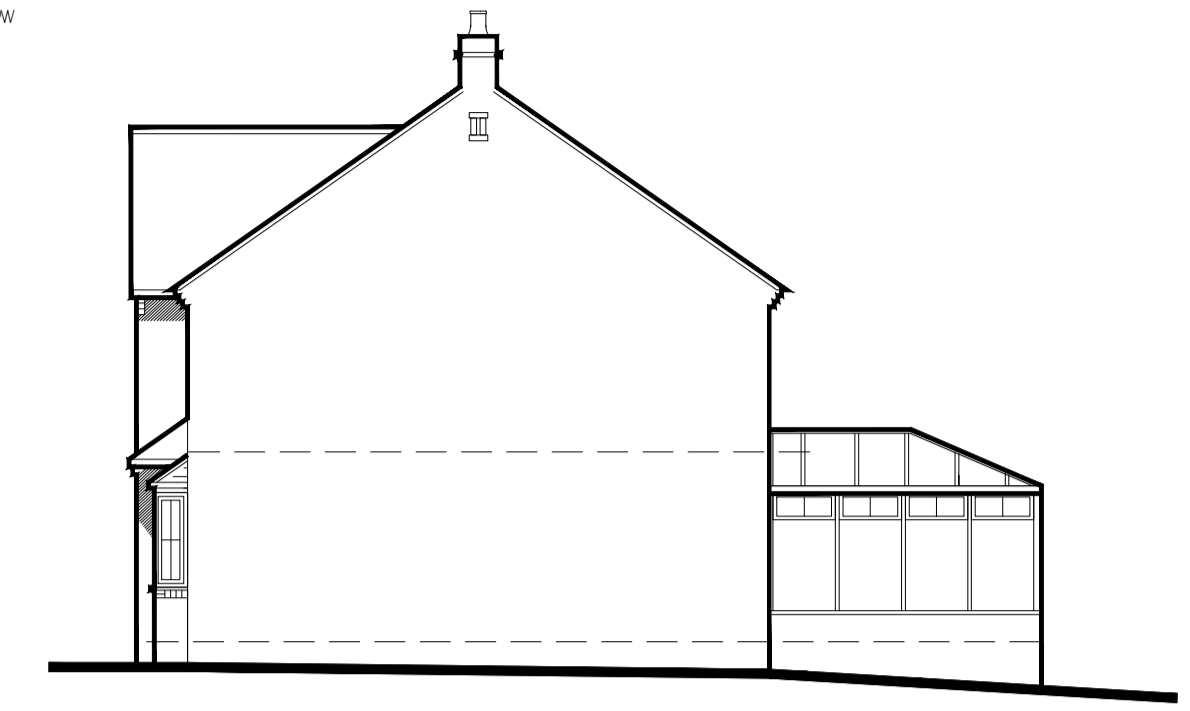


NORTH SIDE ELEVATION

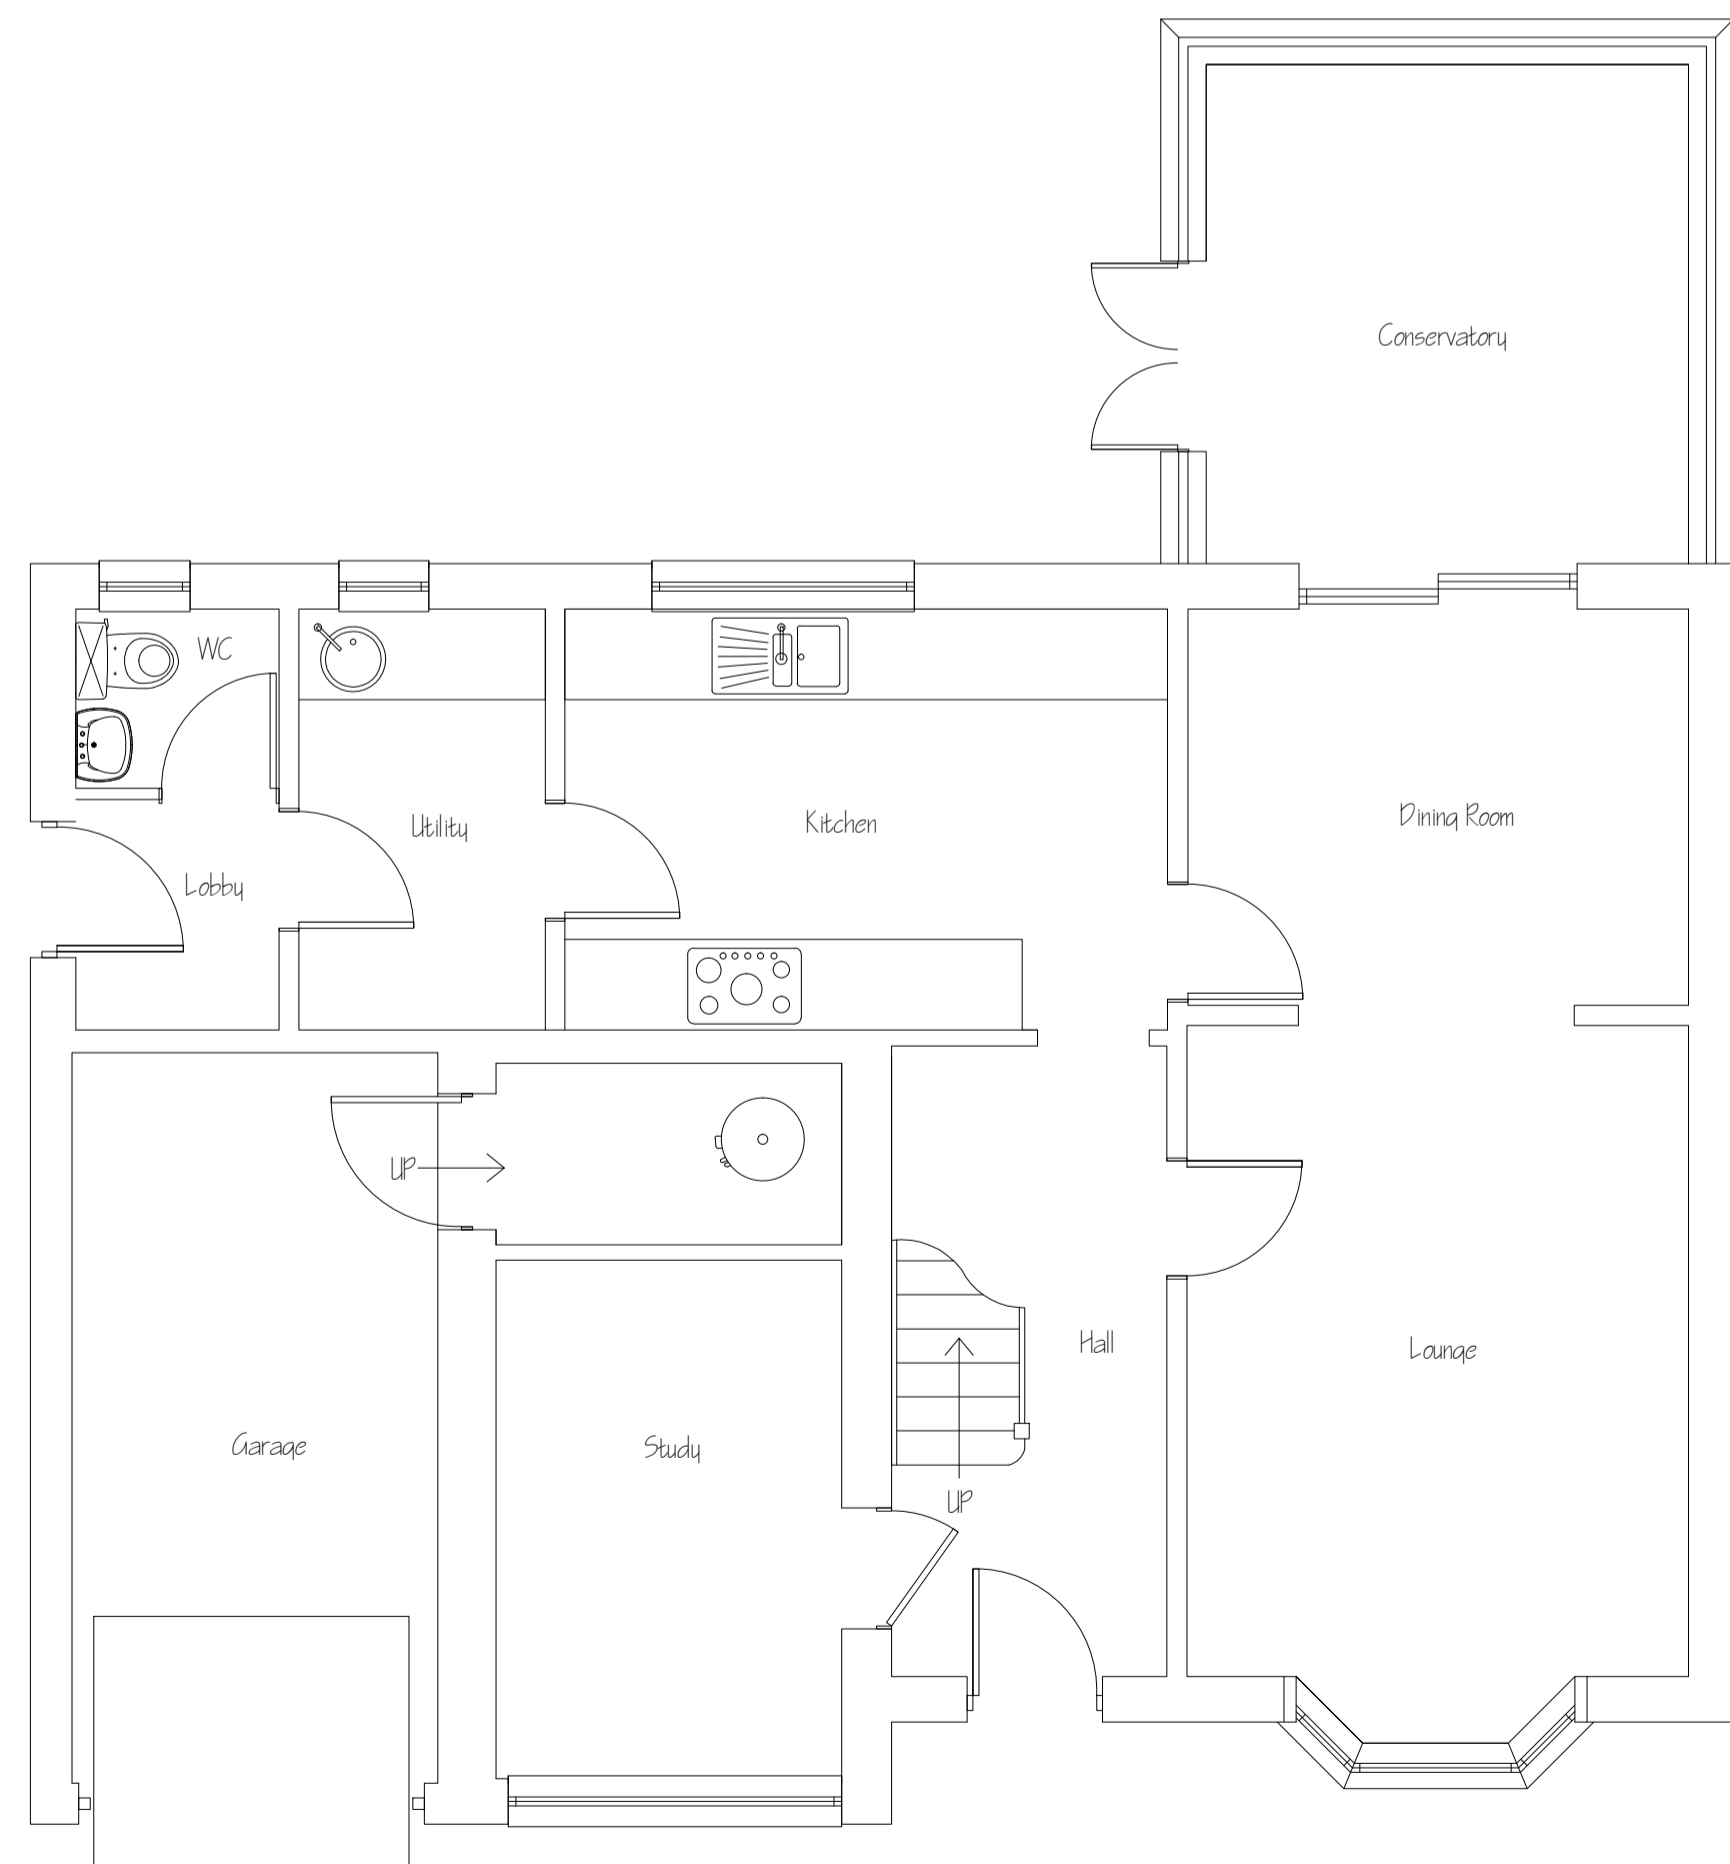

GROUND FLOOR

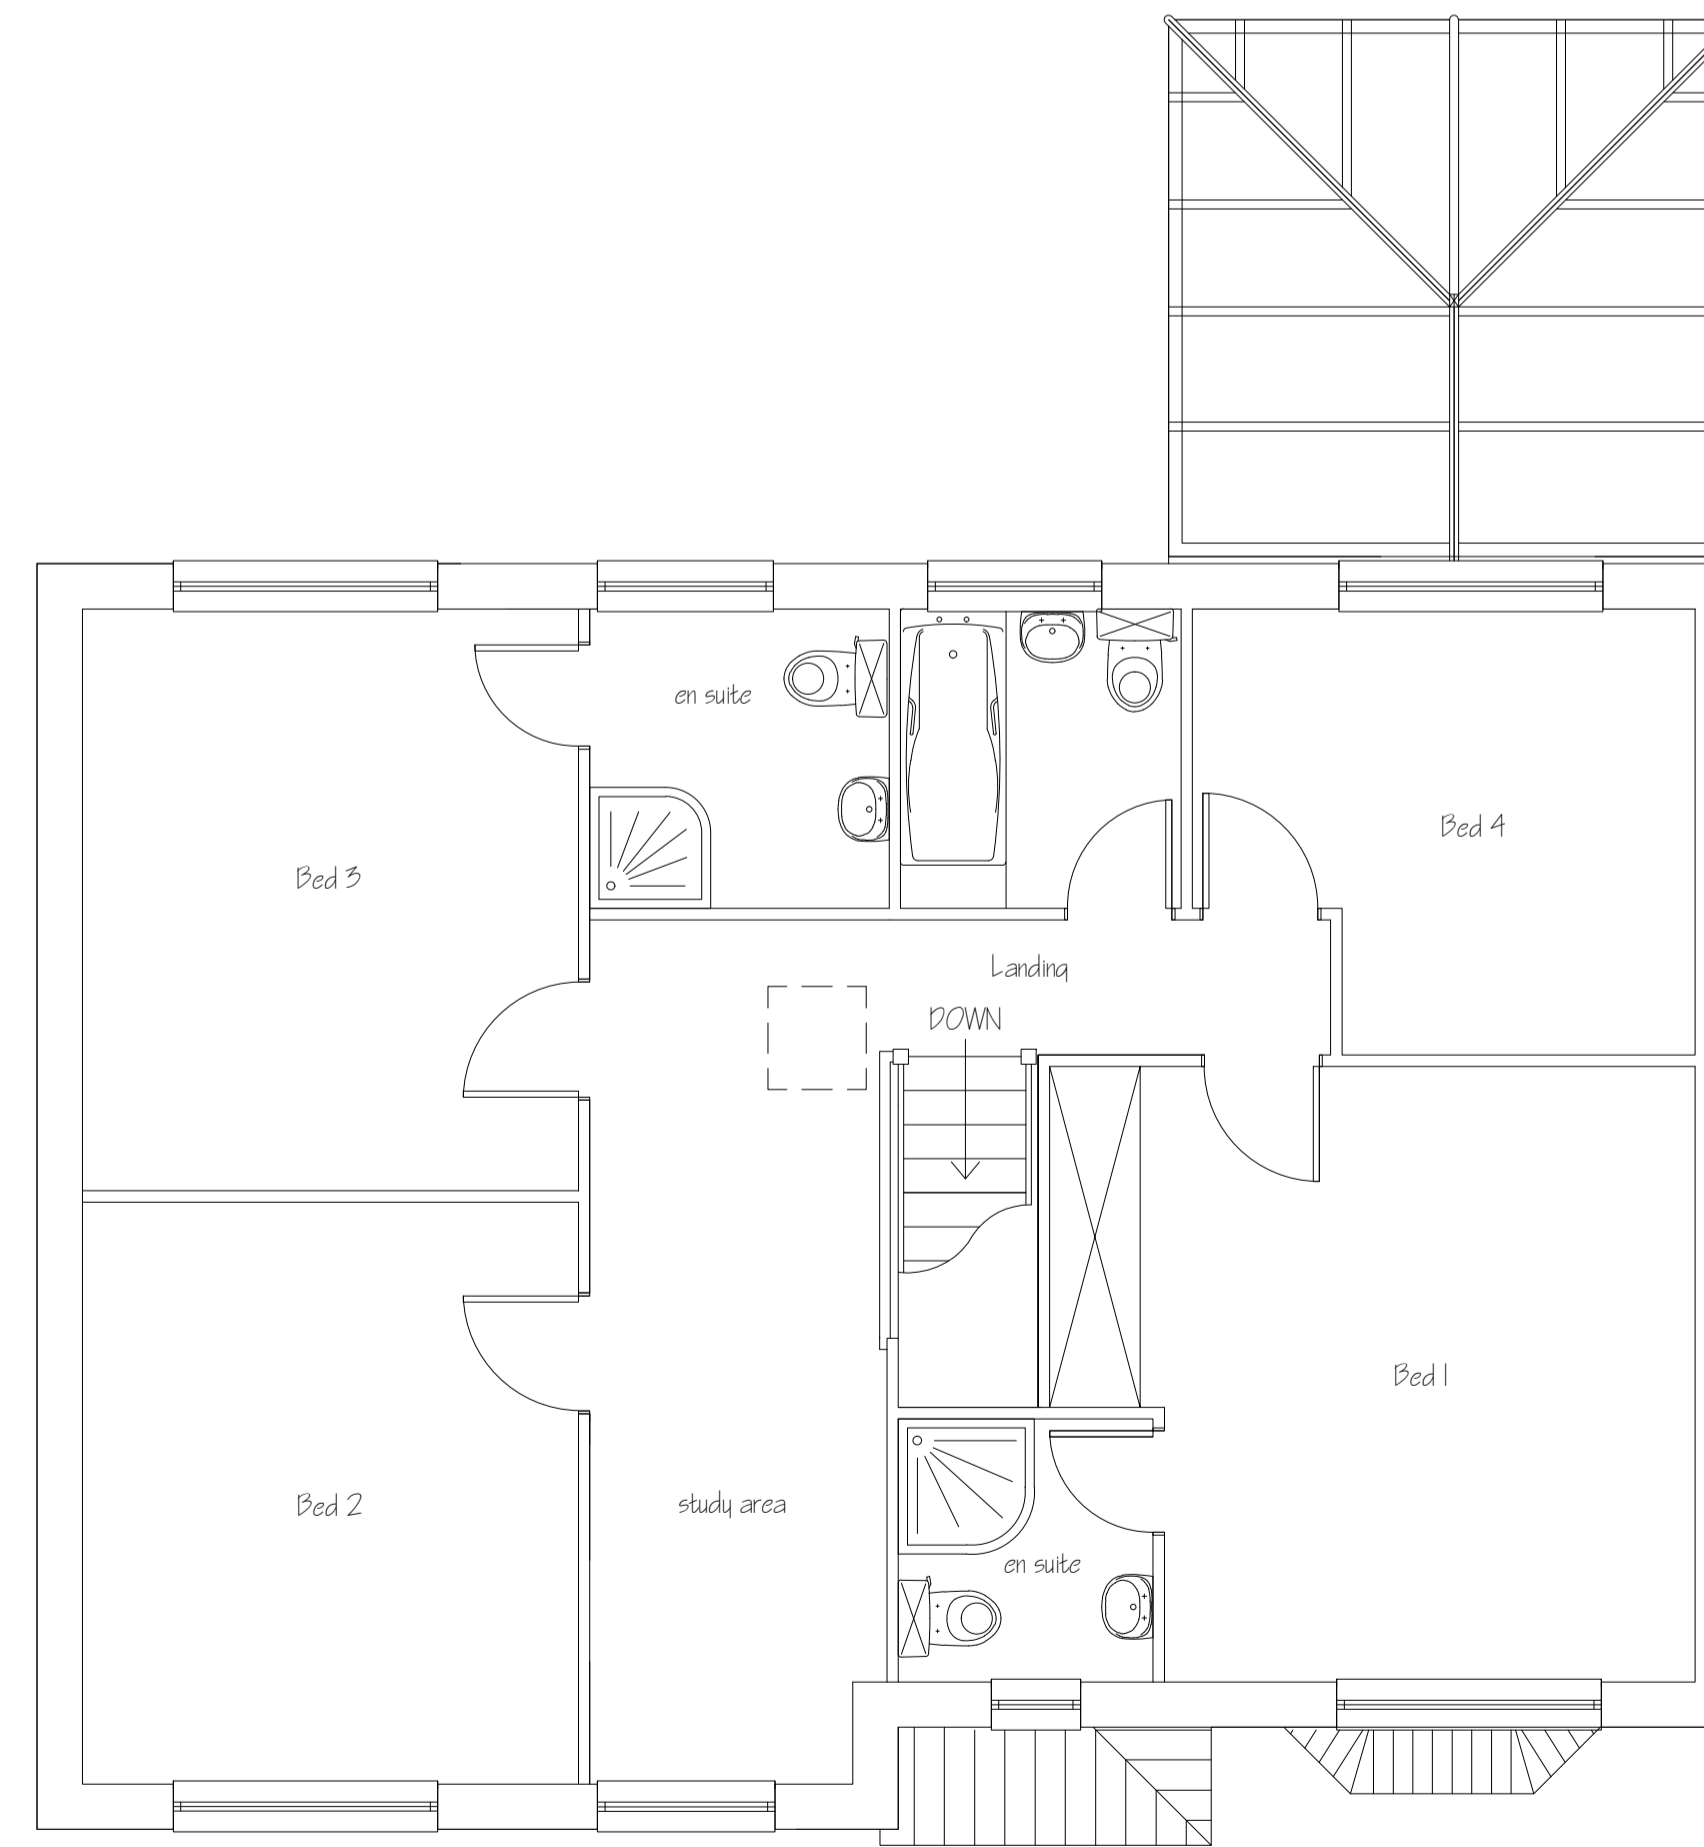

FIRST FLOOR

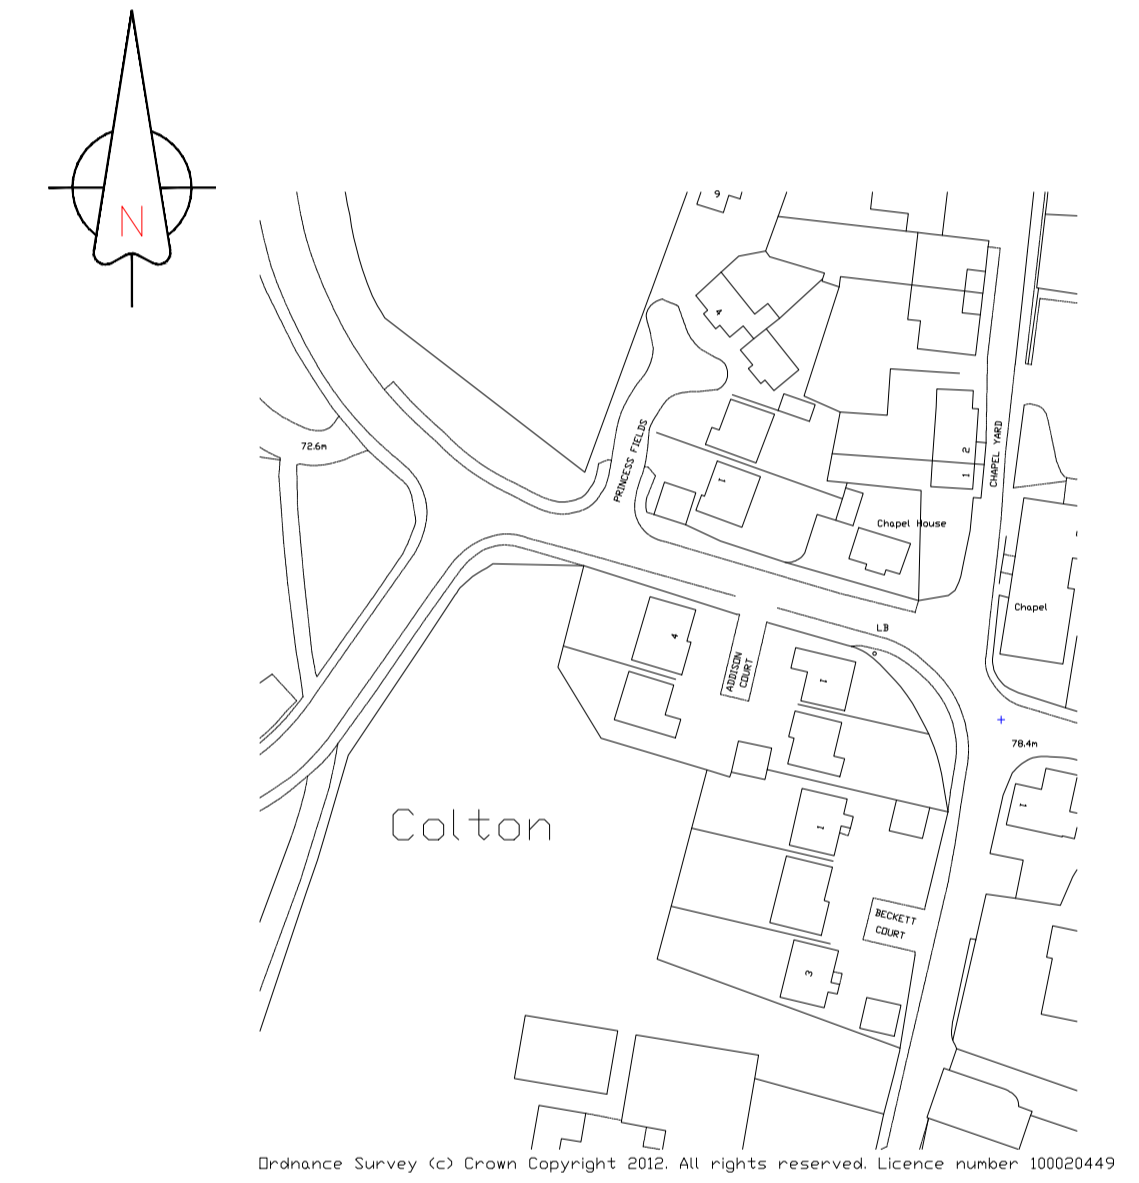

Drainage Survey (c) Crown Copyright 2012. All rights reserved. Licence number 100020449

1:1250

Fallow
Planning & Design
Tel: 01423 879102
07739 734133
email: andrew.fallow@ntlworld.com

AS PROPOSED

PROJECT:

