




REAR




NORTH SIDE ELEVATION




FRONT

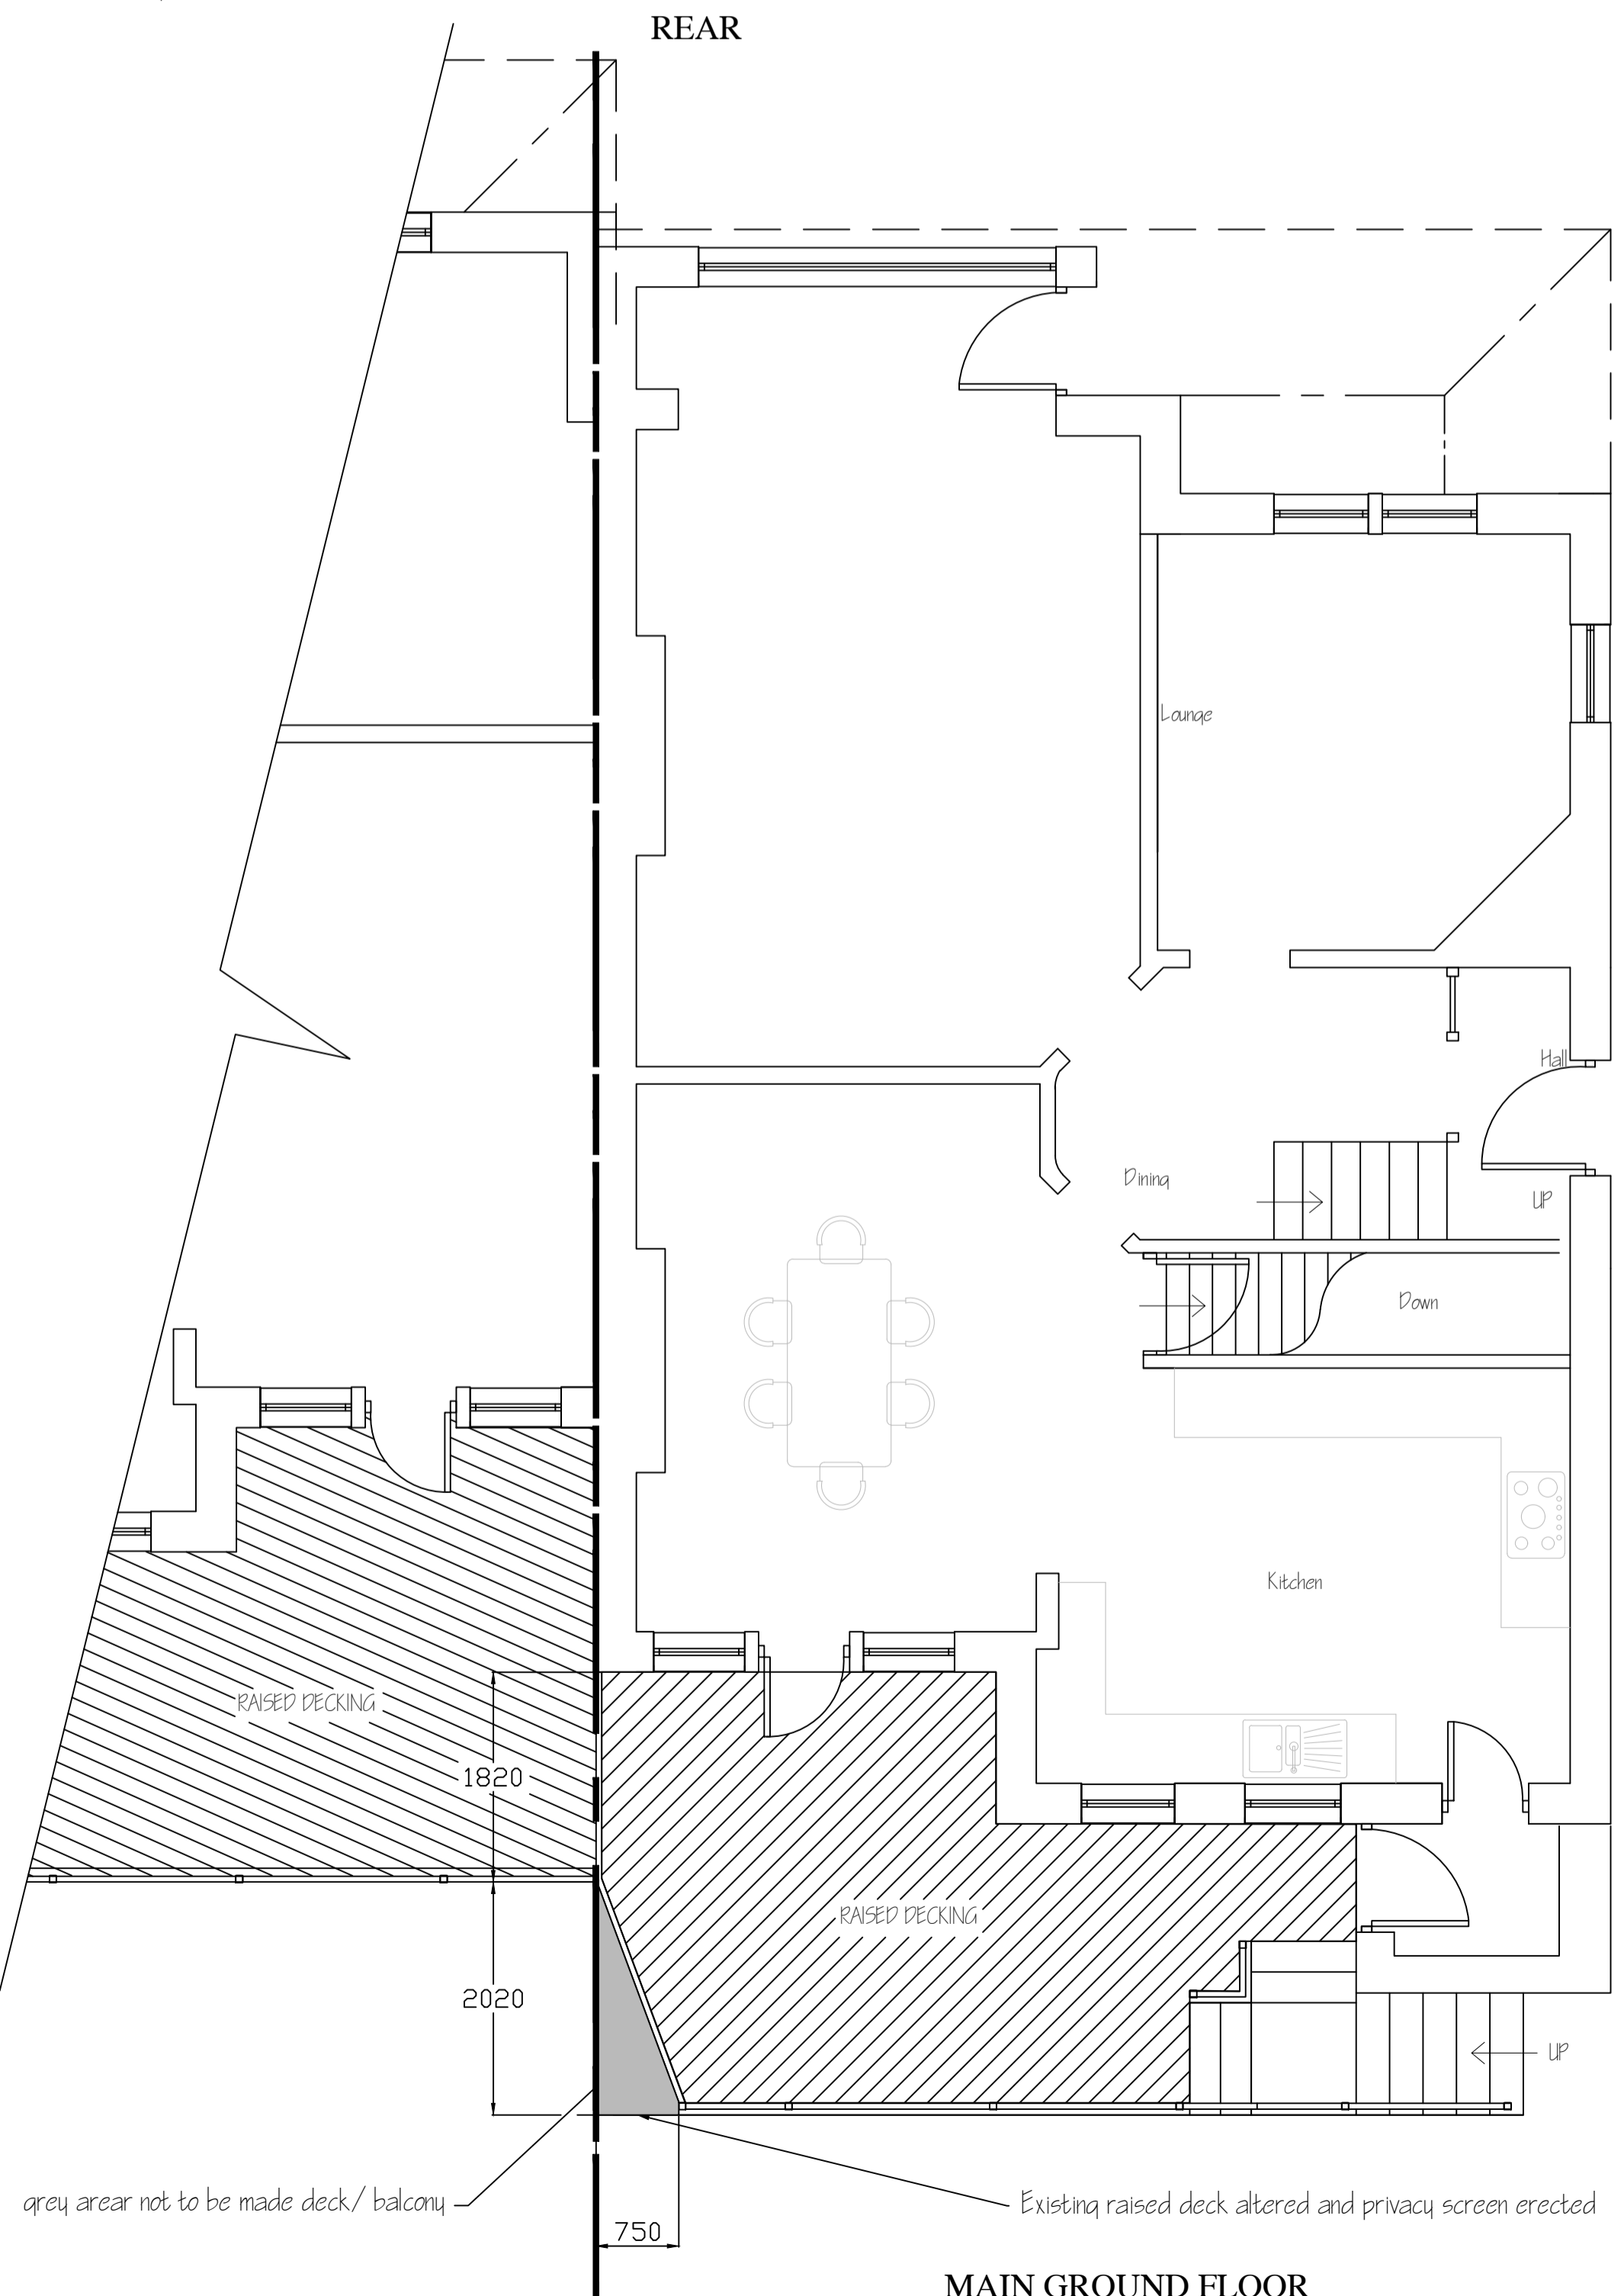


MAIN GROUND FLOOR

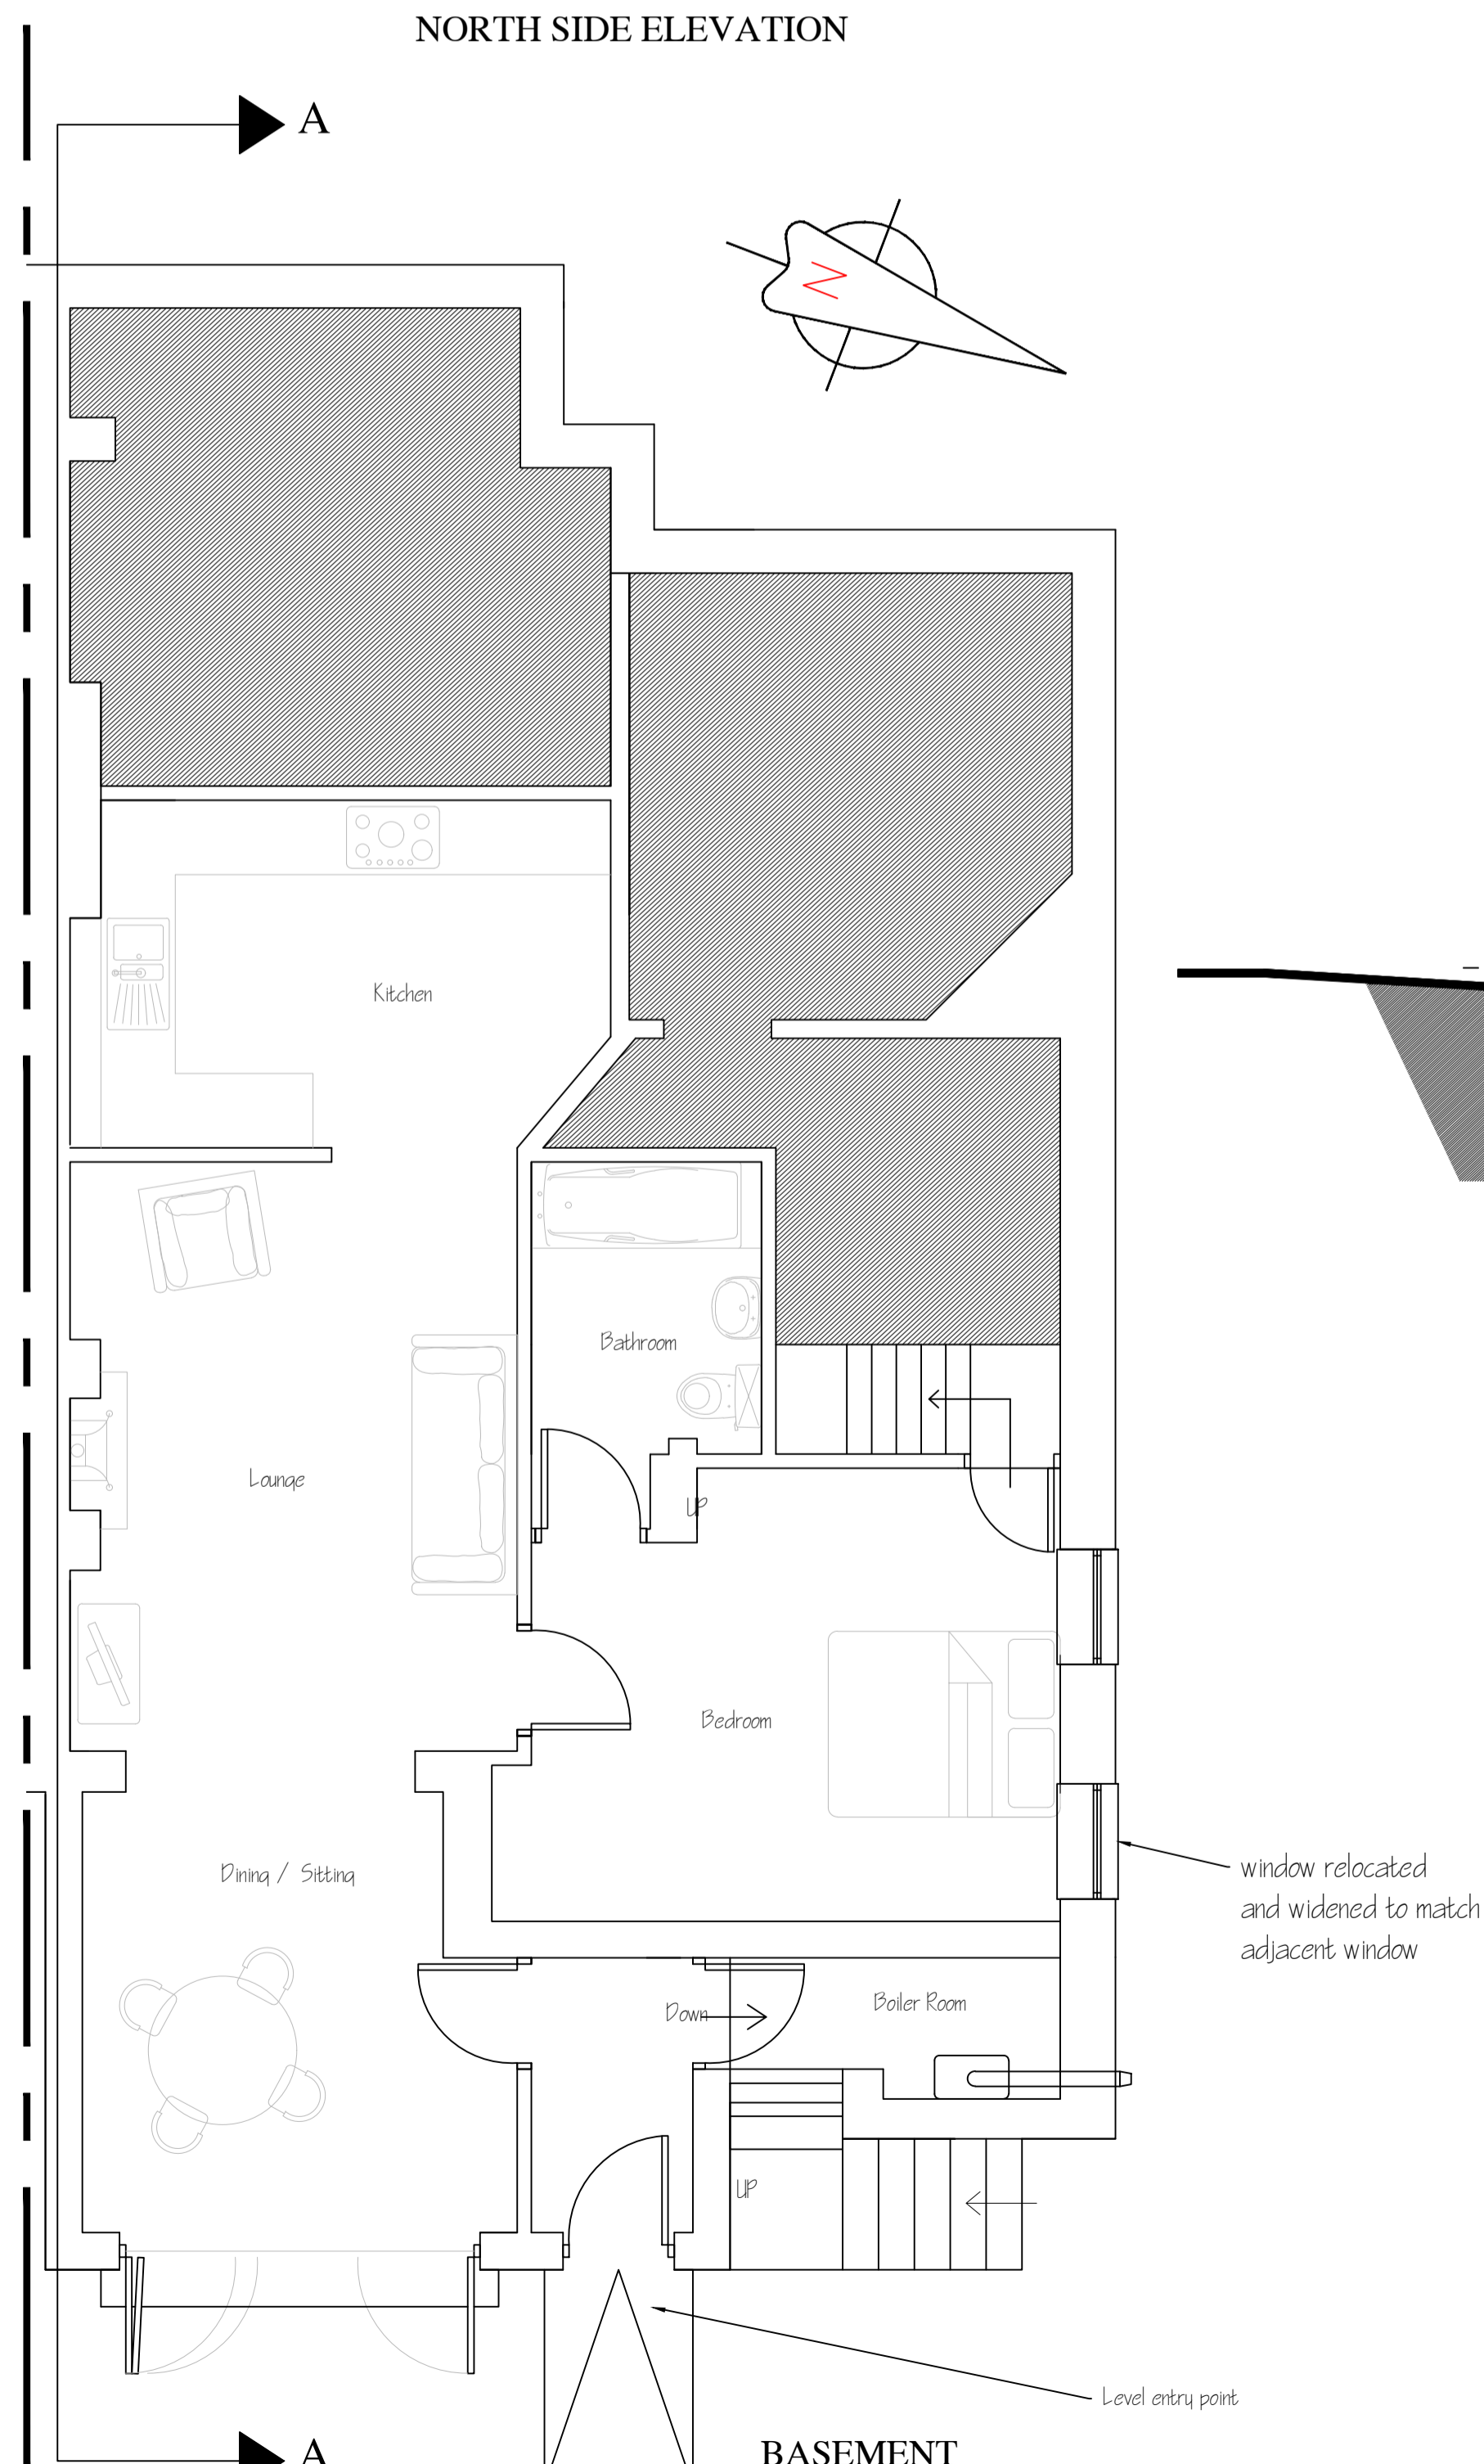

BASEMENT

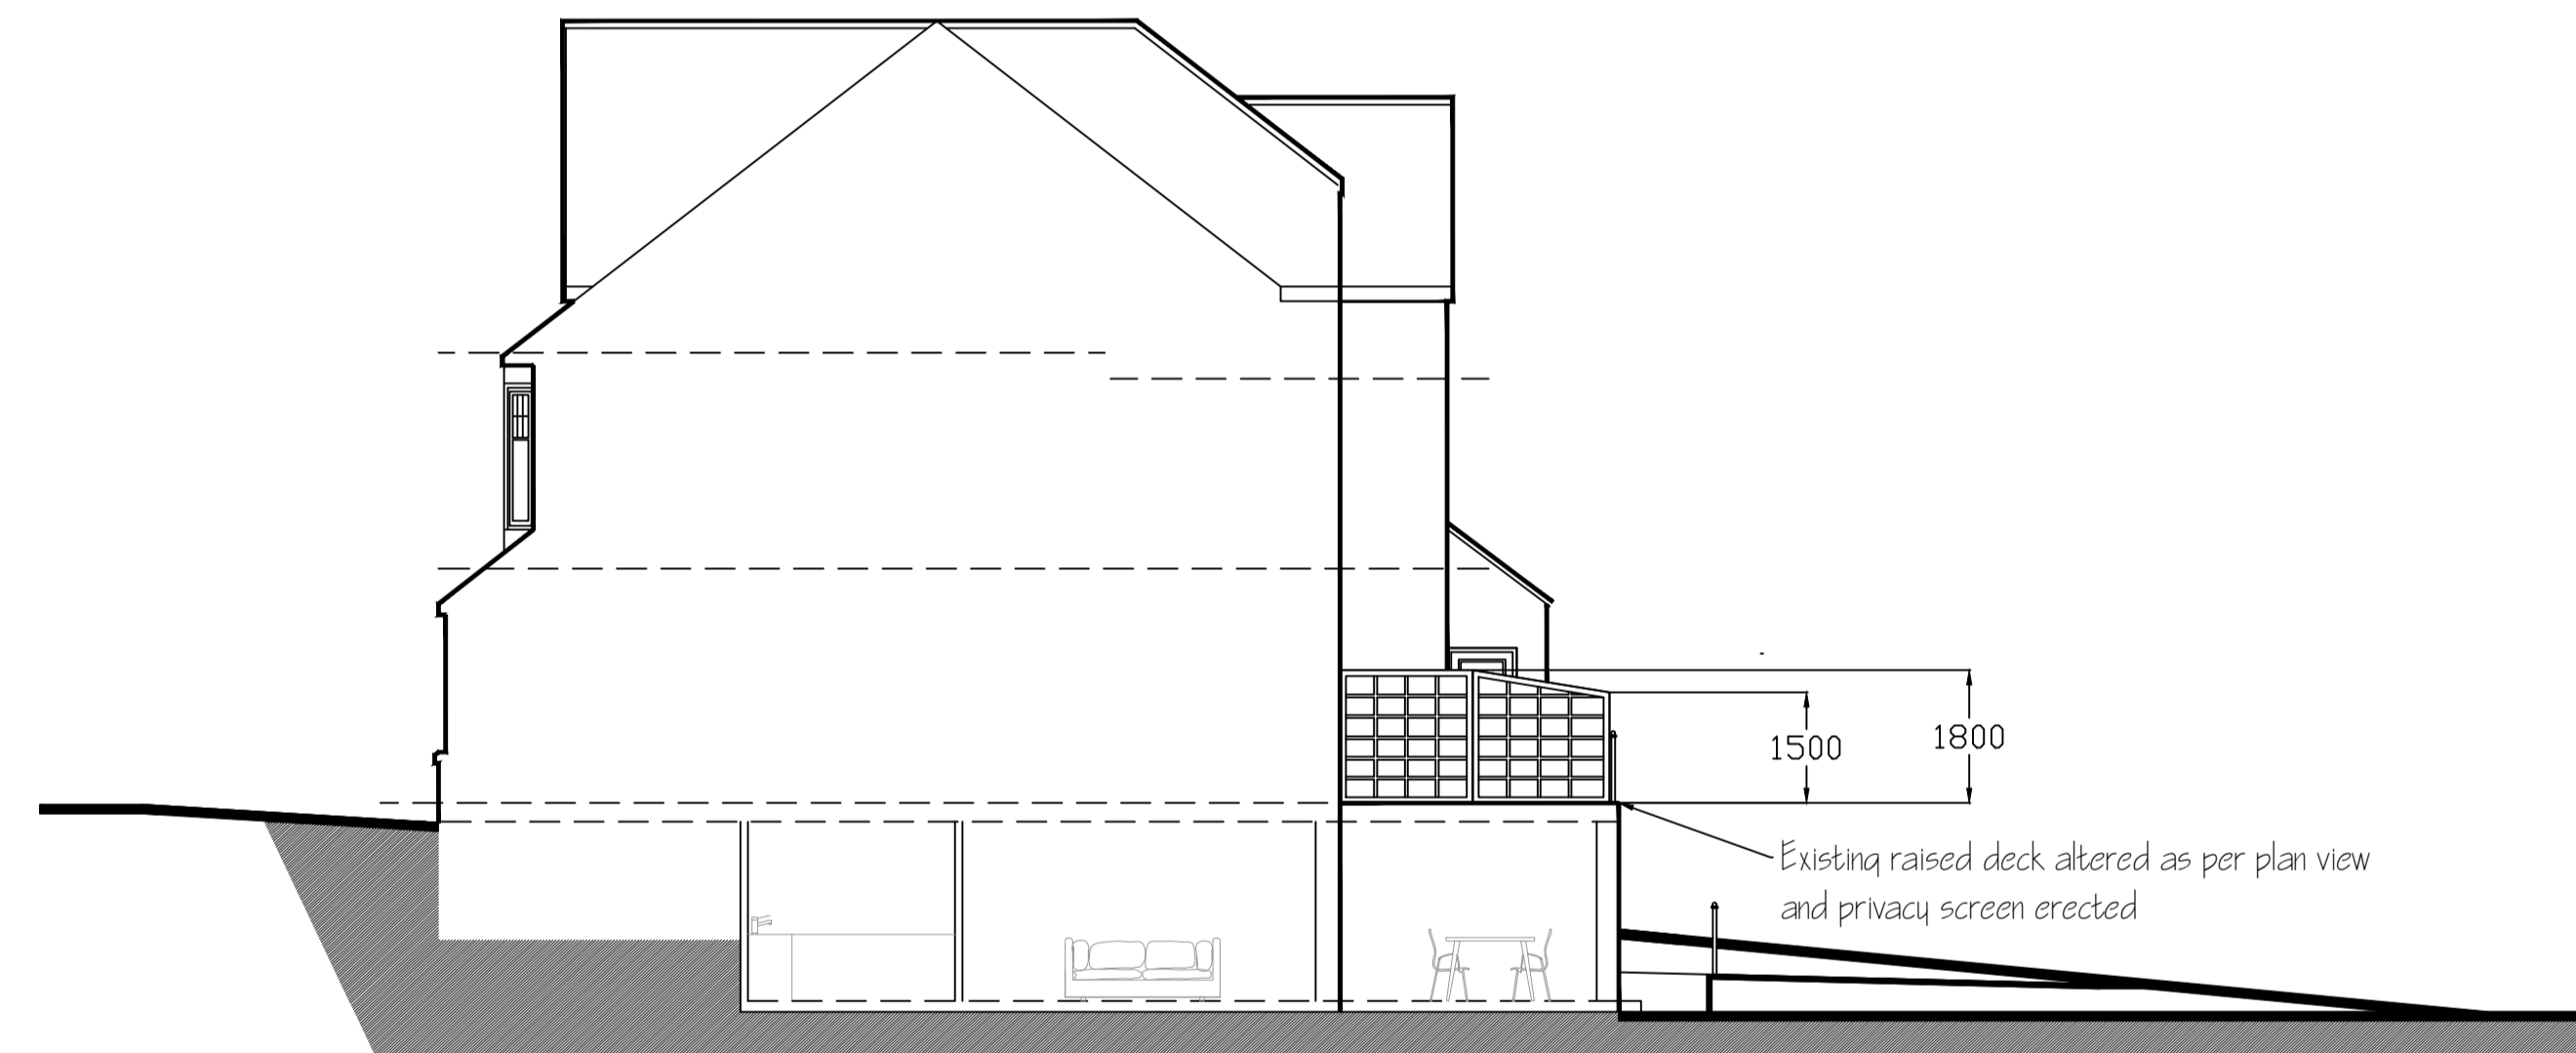

SECTION A A

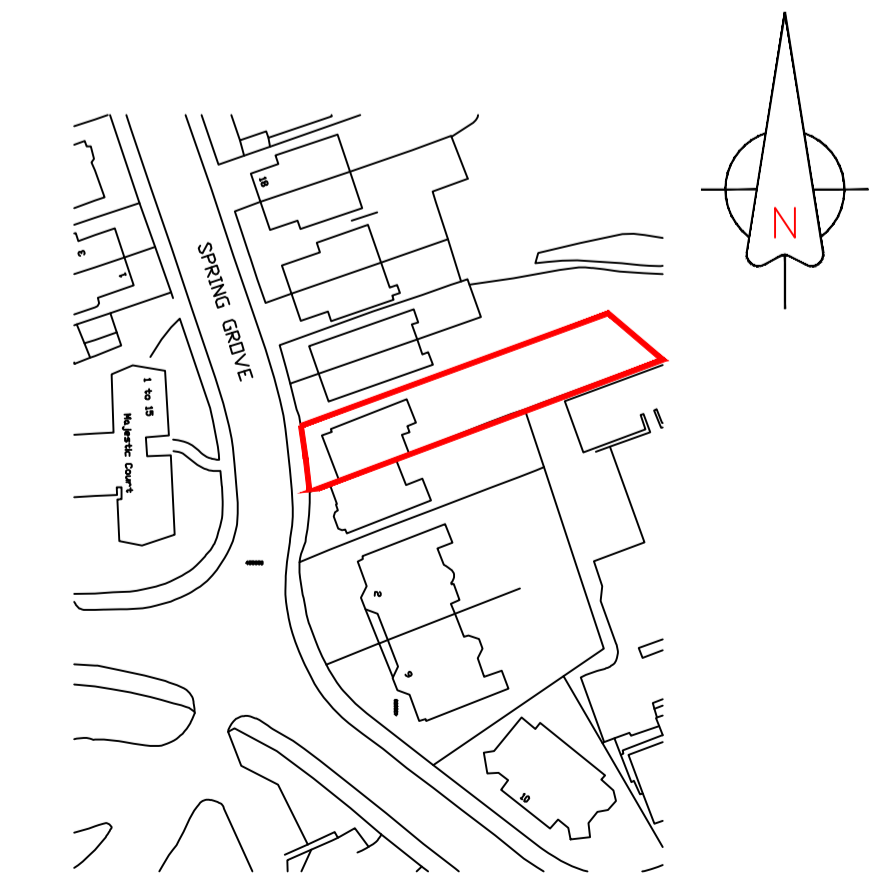

1:1250

Fallow  
 Planning & Design  
 Tel: 01423 879102  
 07739 734133  
 email: andrew.fallow@ntlworld.com

AS PROPOSED

PROJECT:

