



SITE PLAN AS EXISTING
1:200

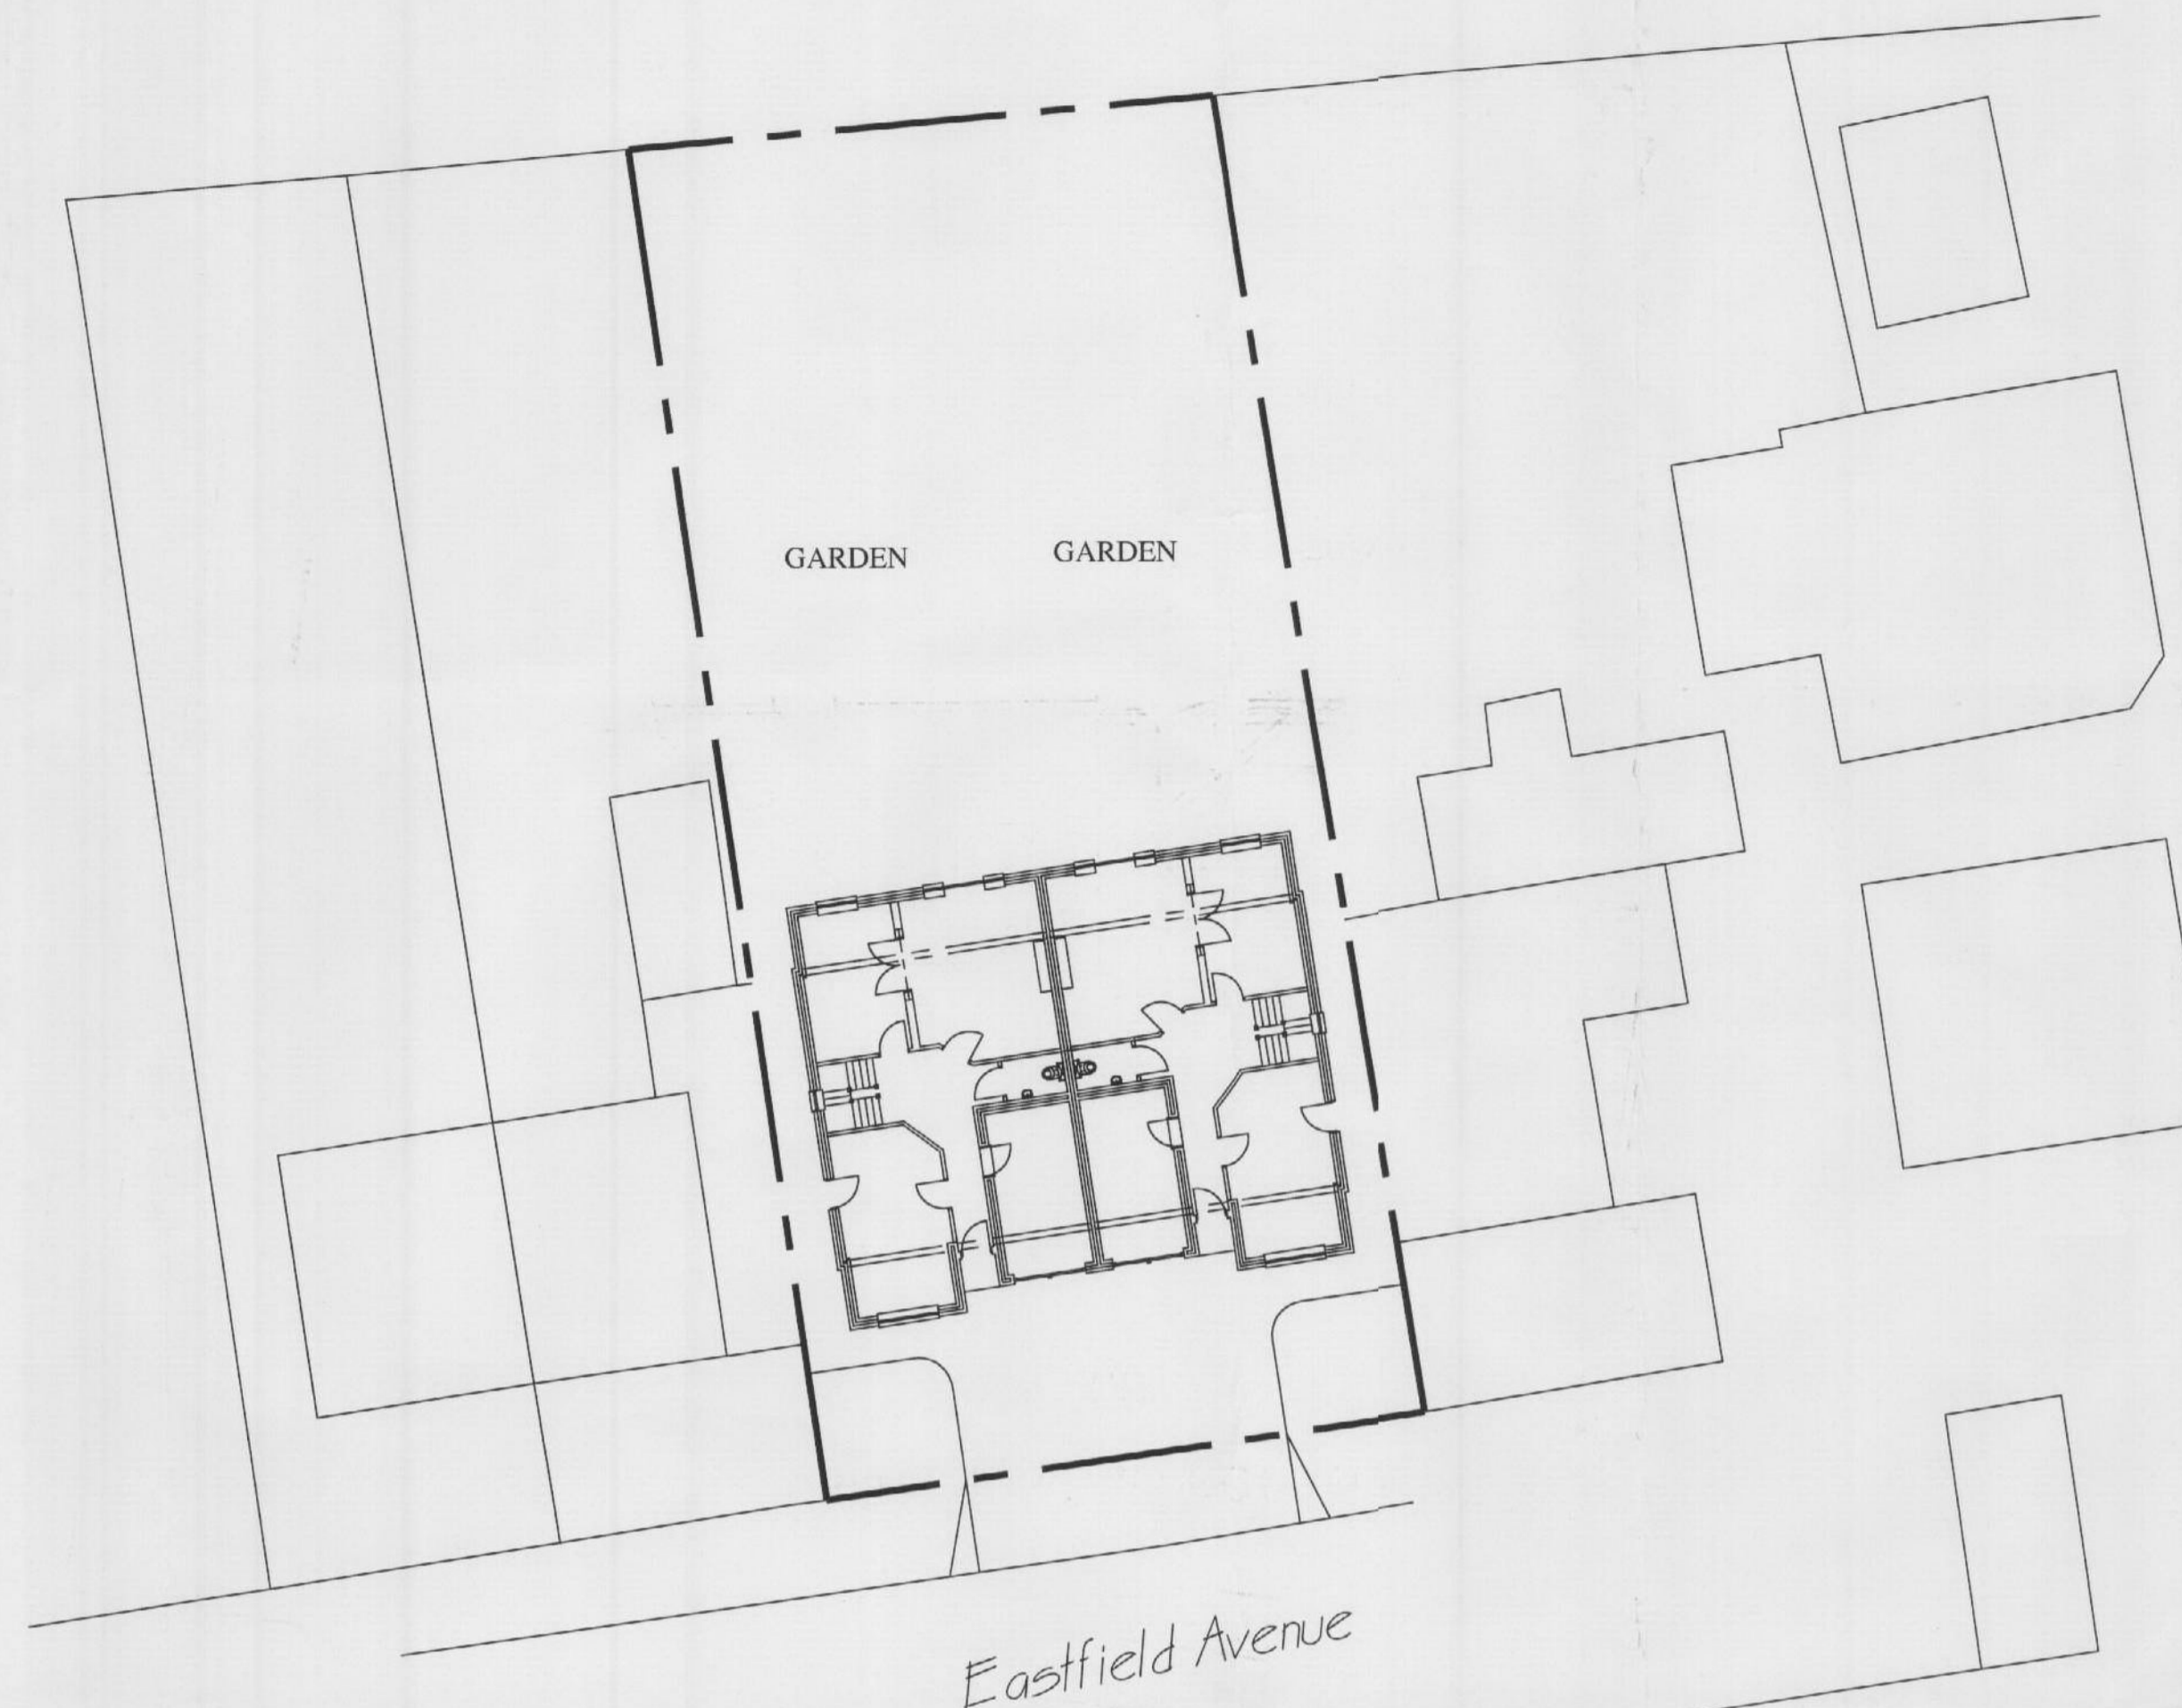

SITE PLAN AS PROPOSED
1:200

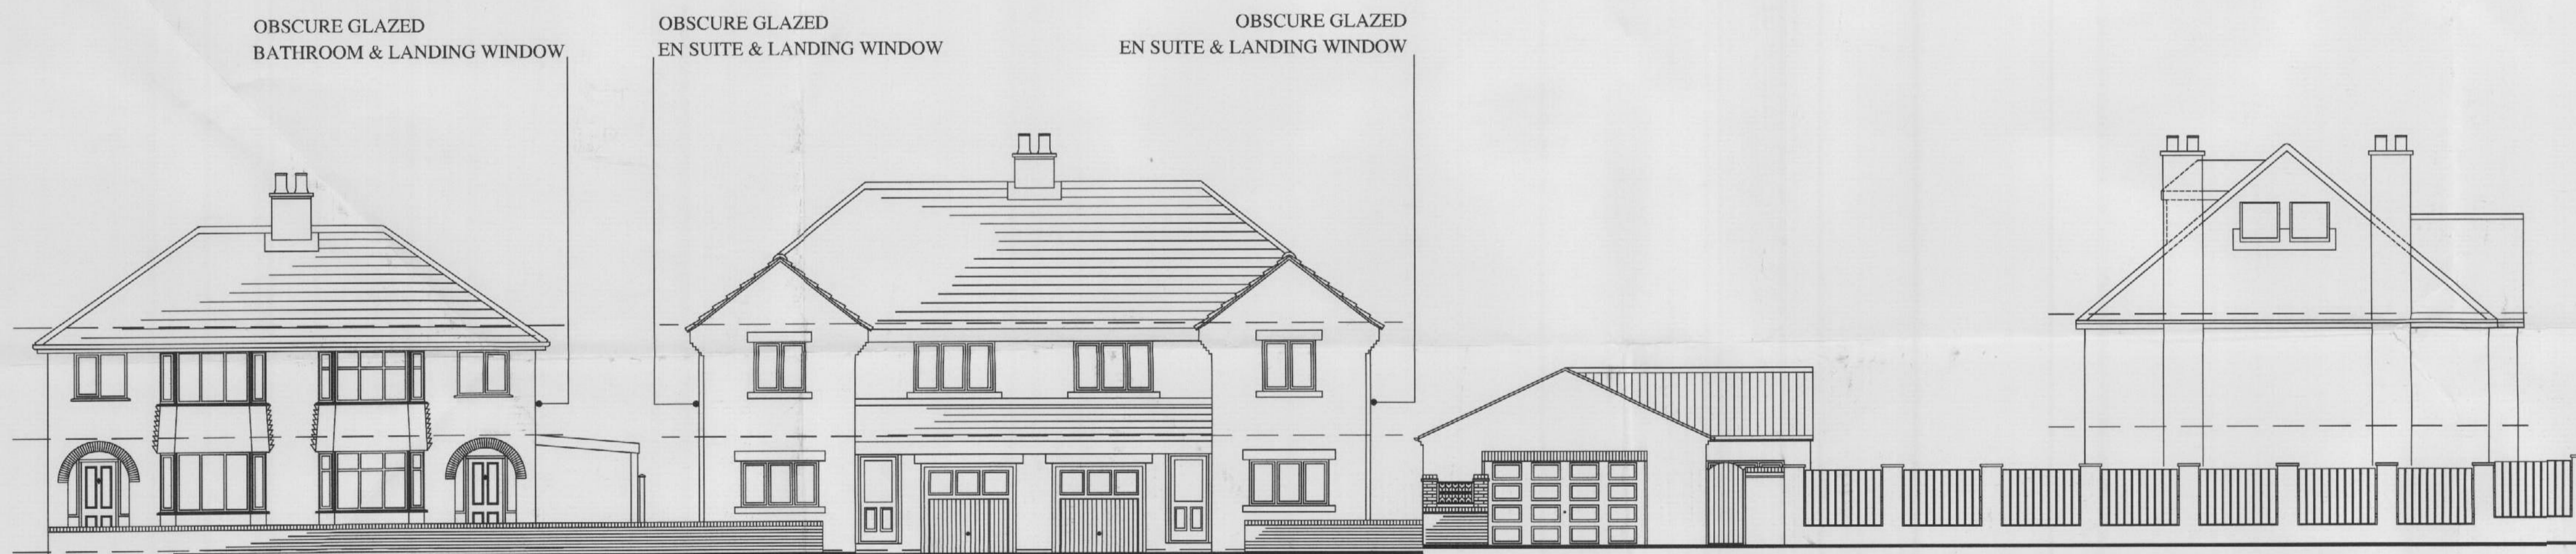

STREET SCENE
1:200

Amended to suit Development officers comments: 3 JULY 08

Fallow
Planning & Design

Tel: 01423 879102
07739734133
email: enquiries.fallow@ntlworld.com

STREET SCENE

