







NORTHEAST

NORTH WEST

SOUTH WEST

SOUTH EAST

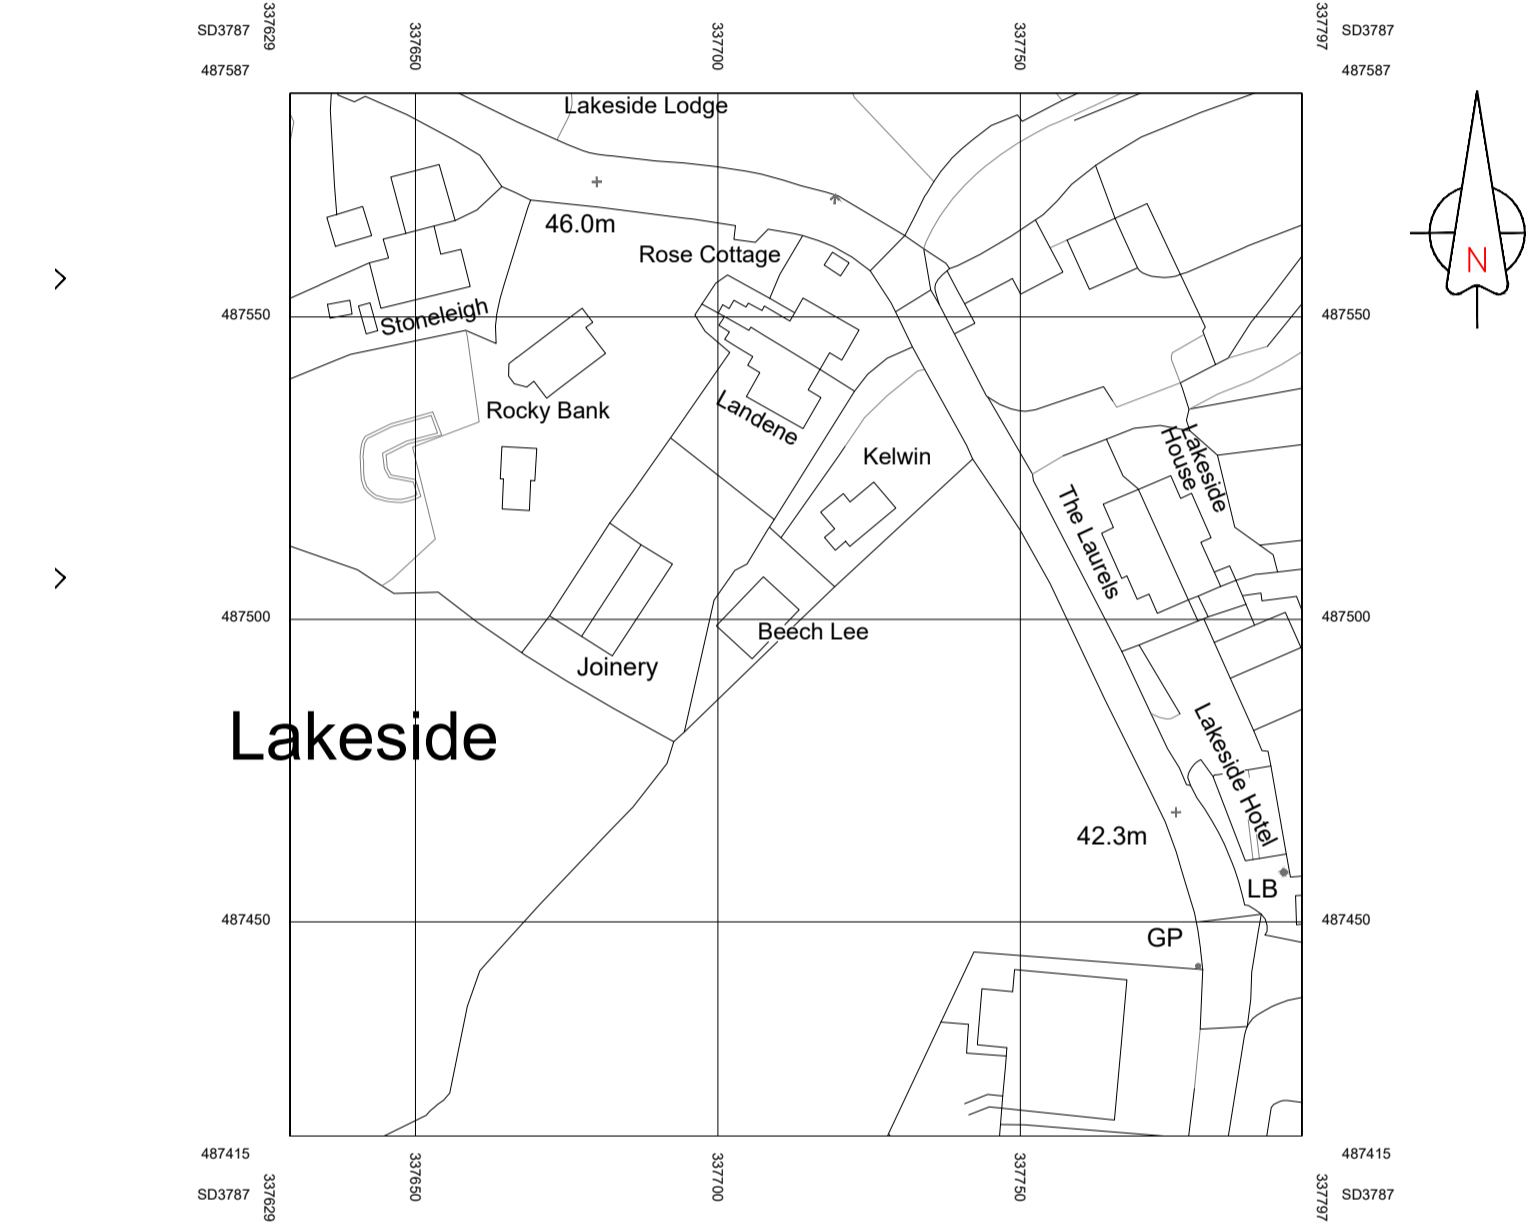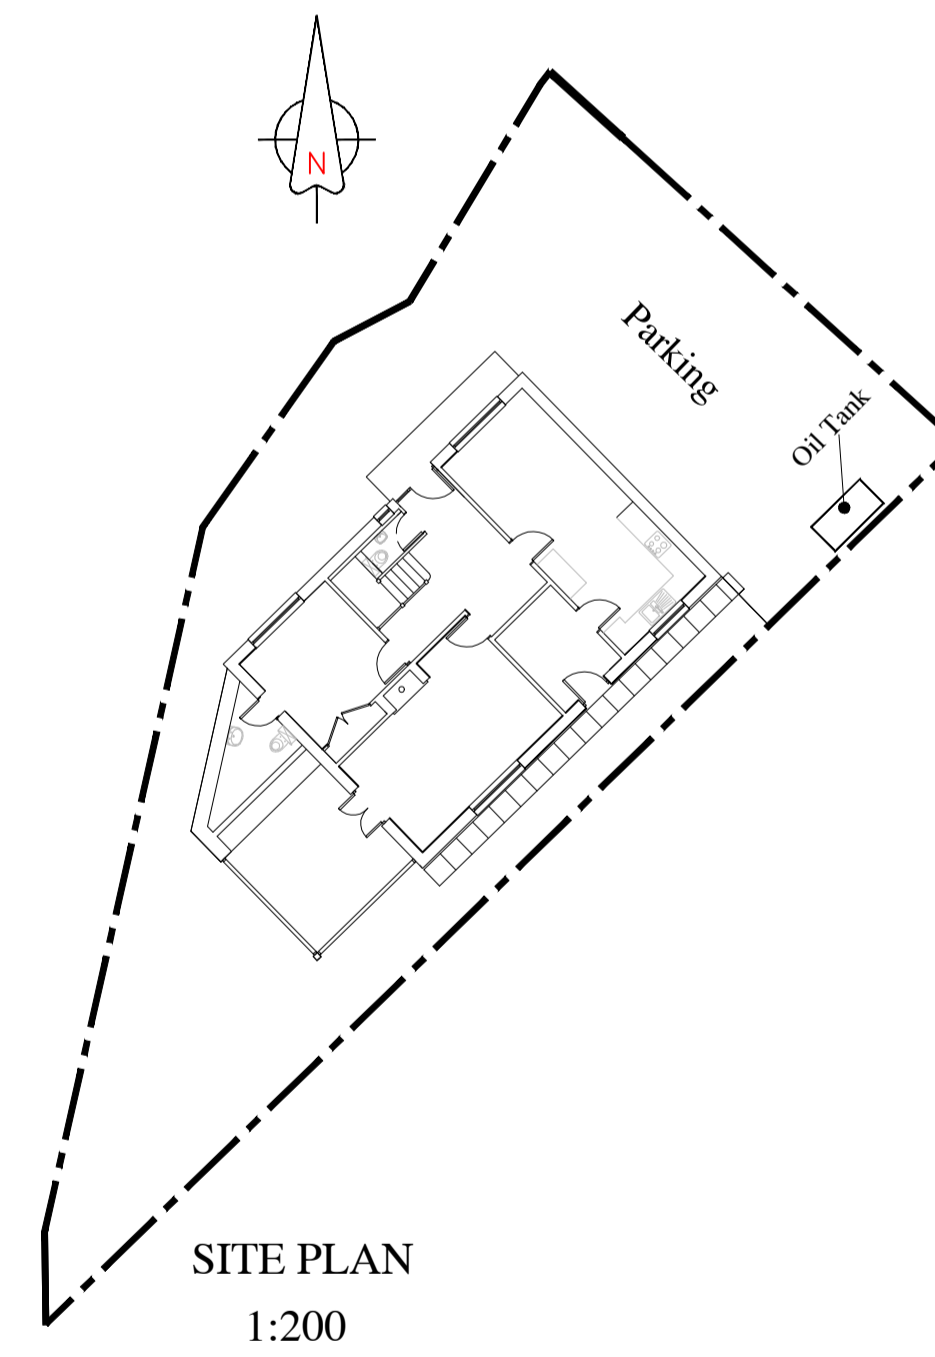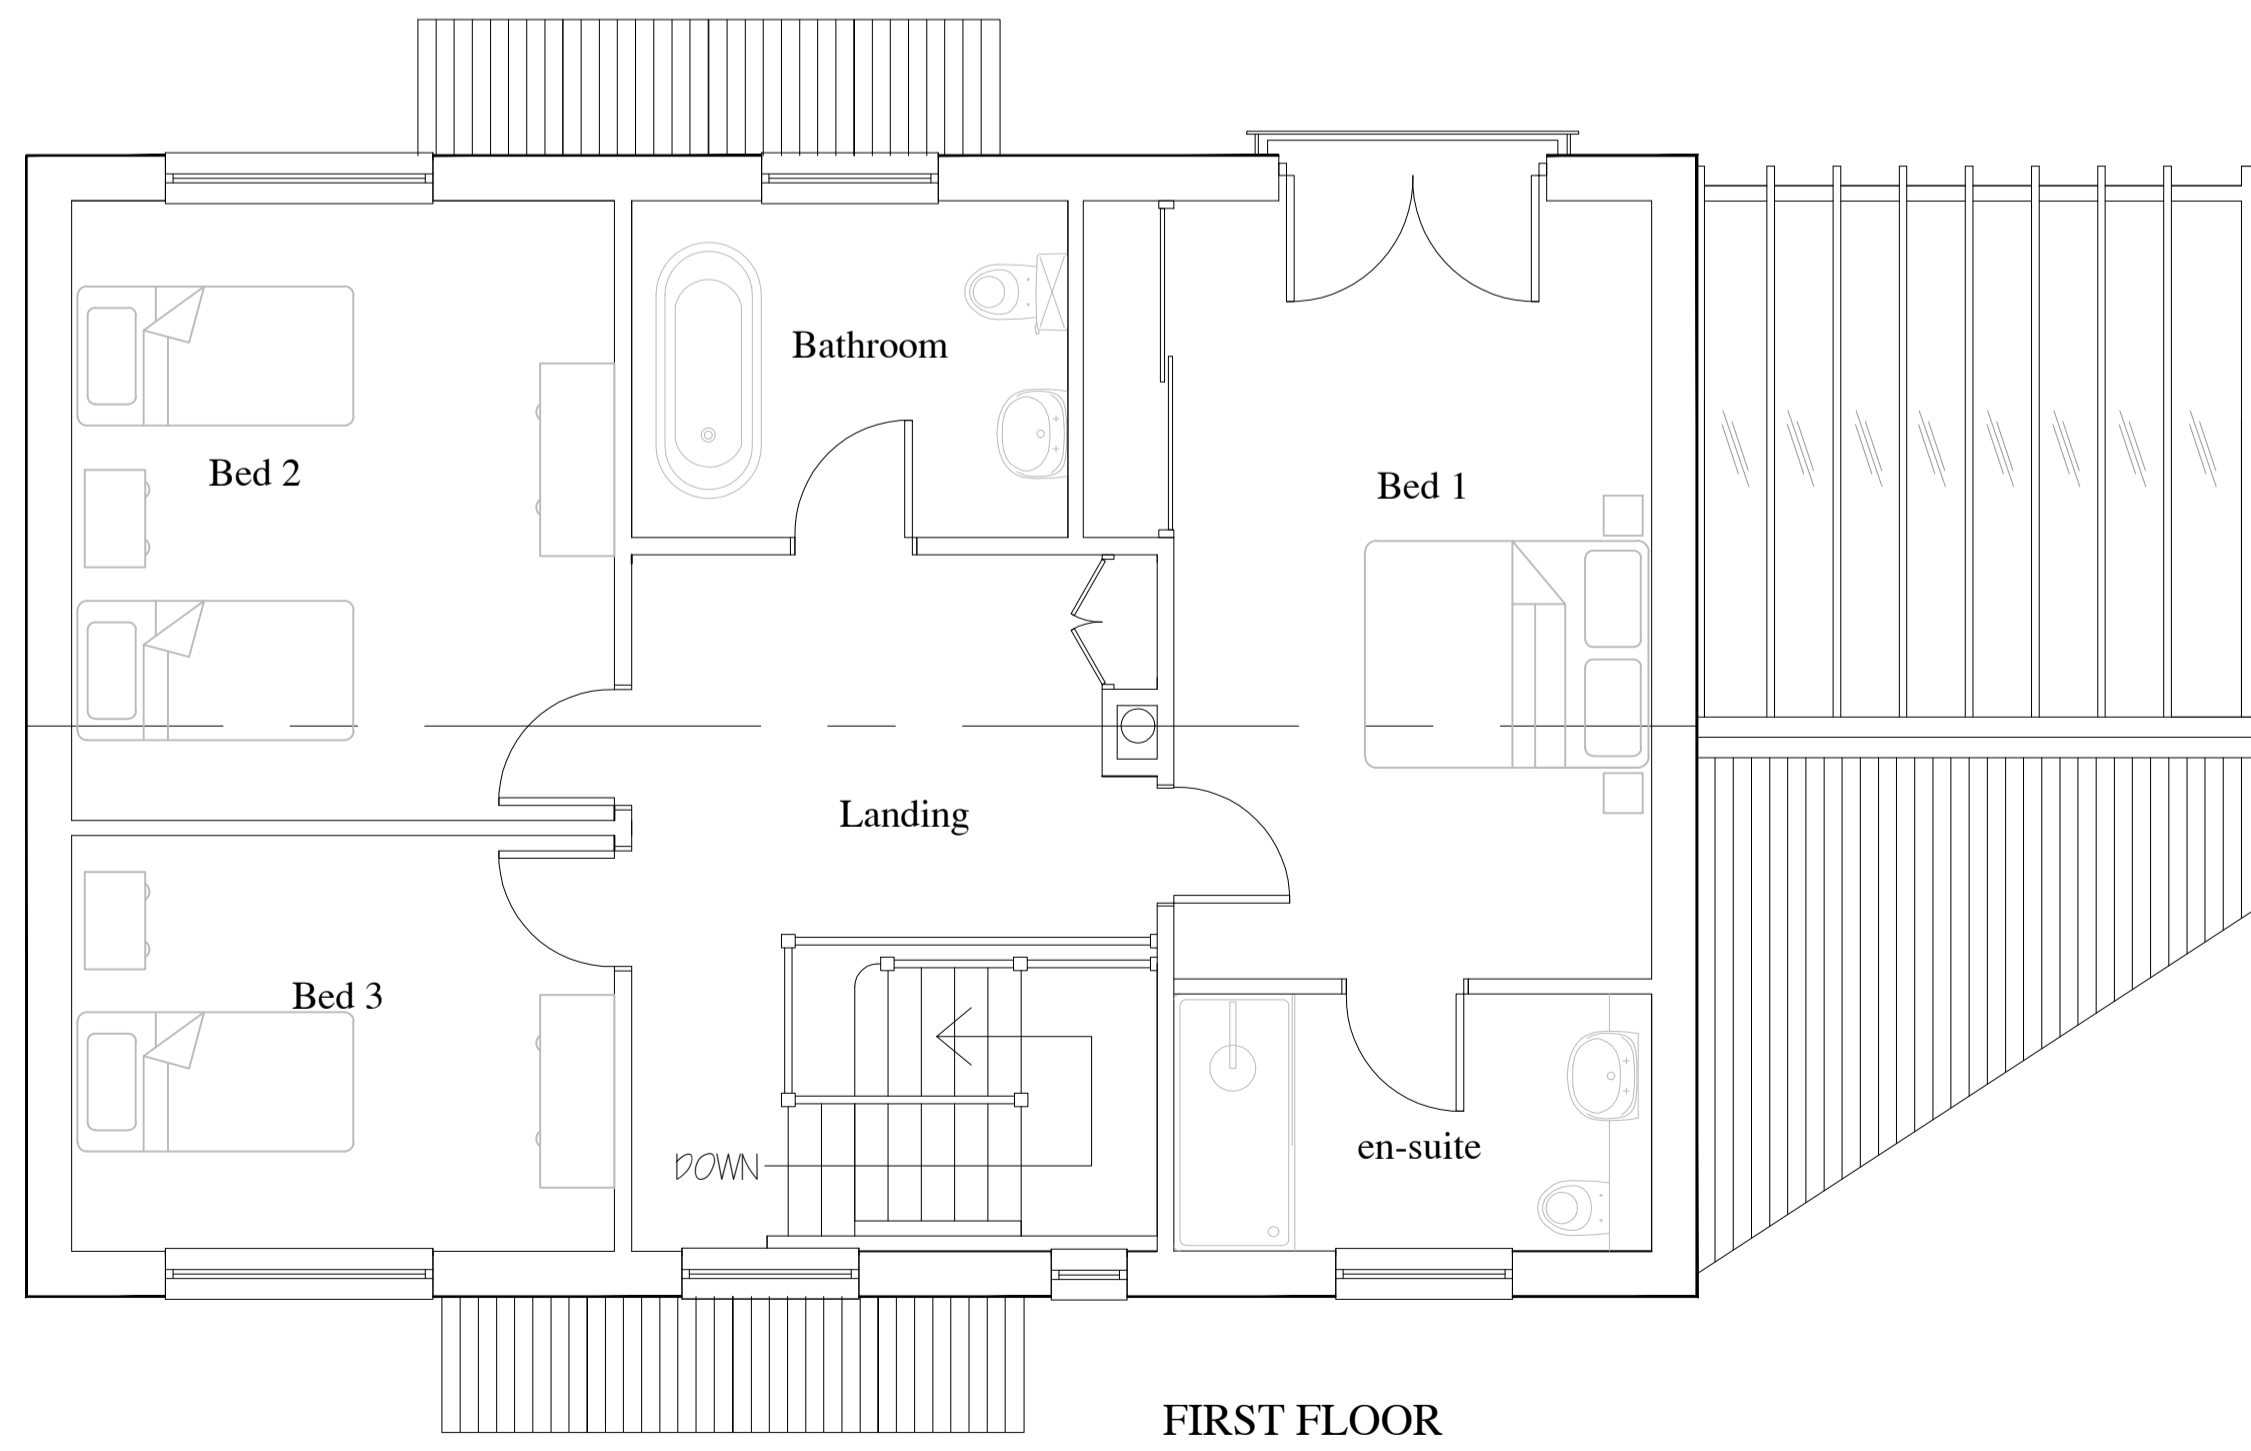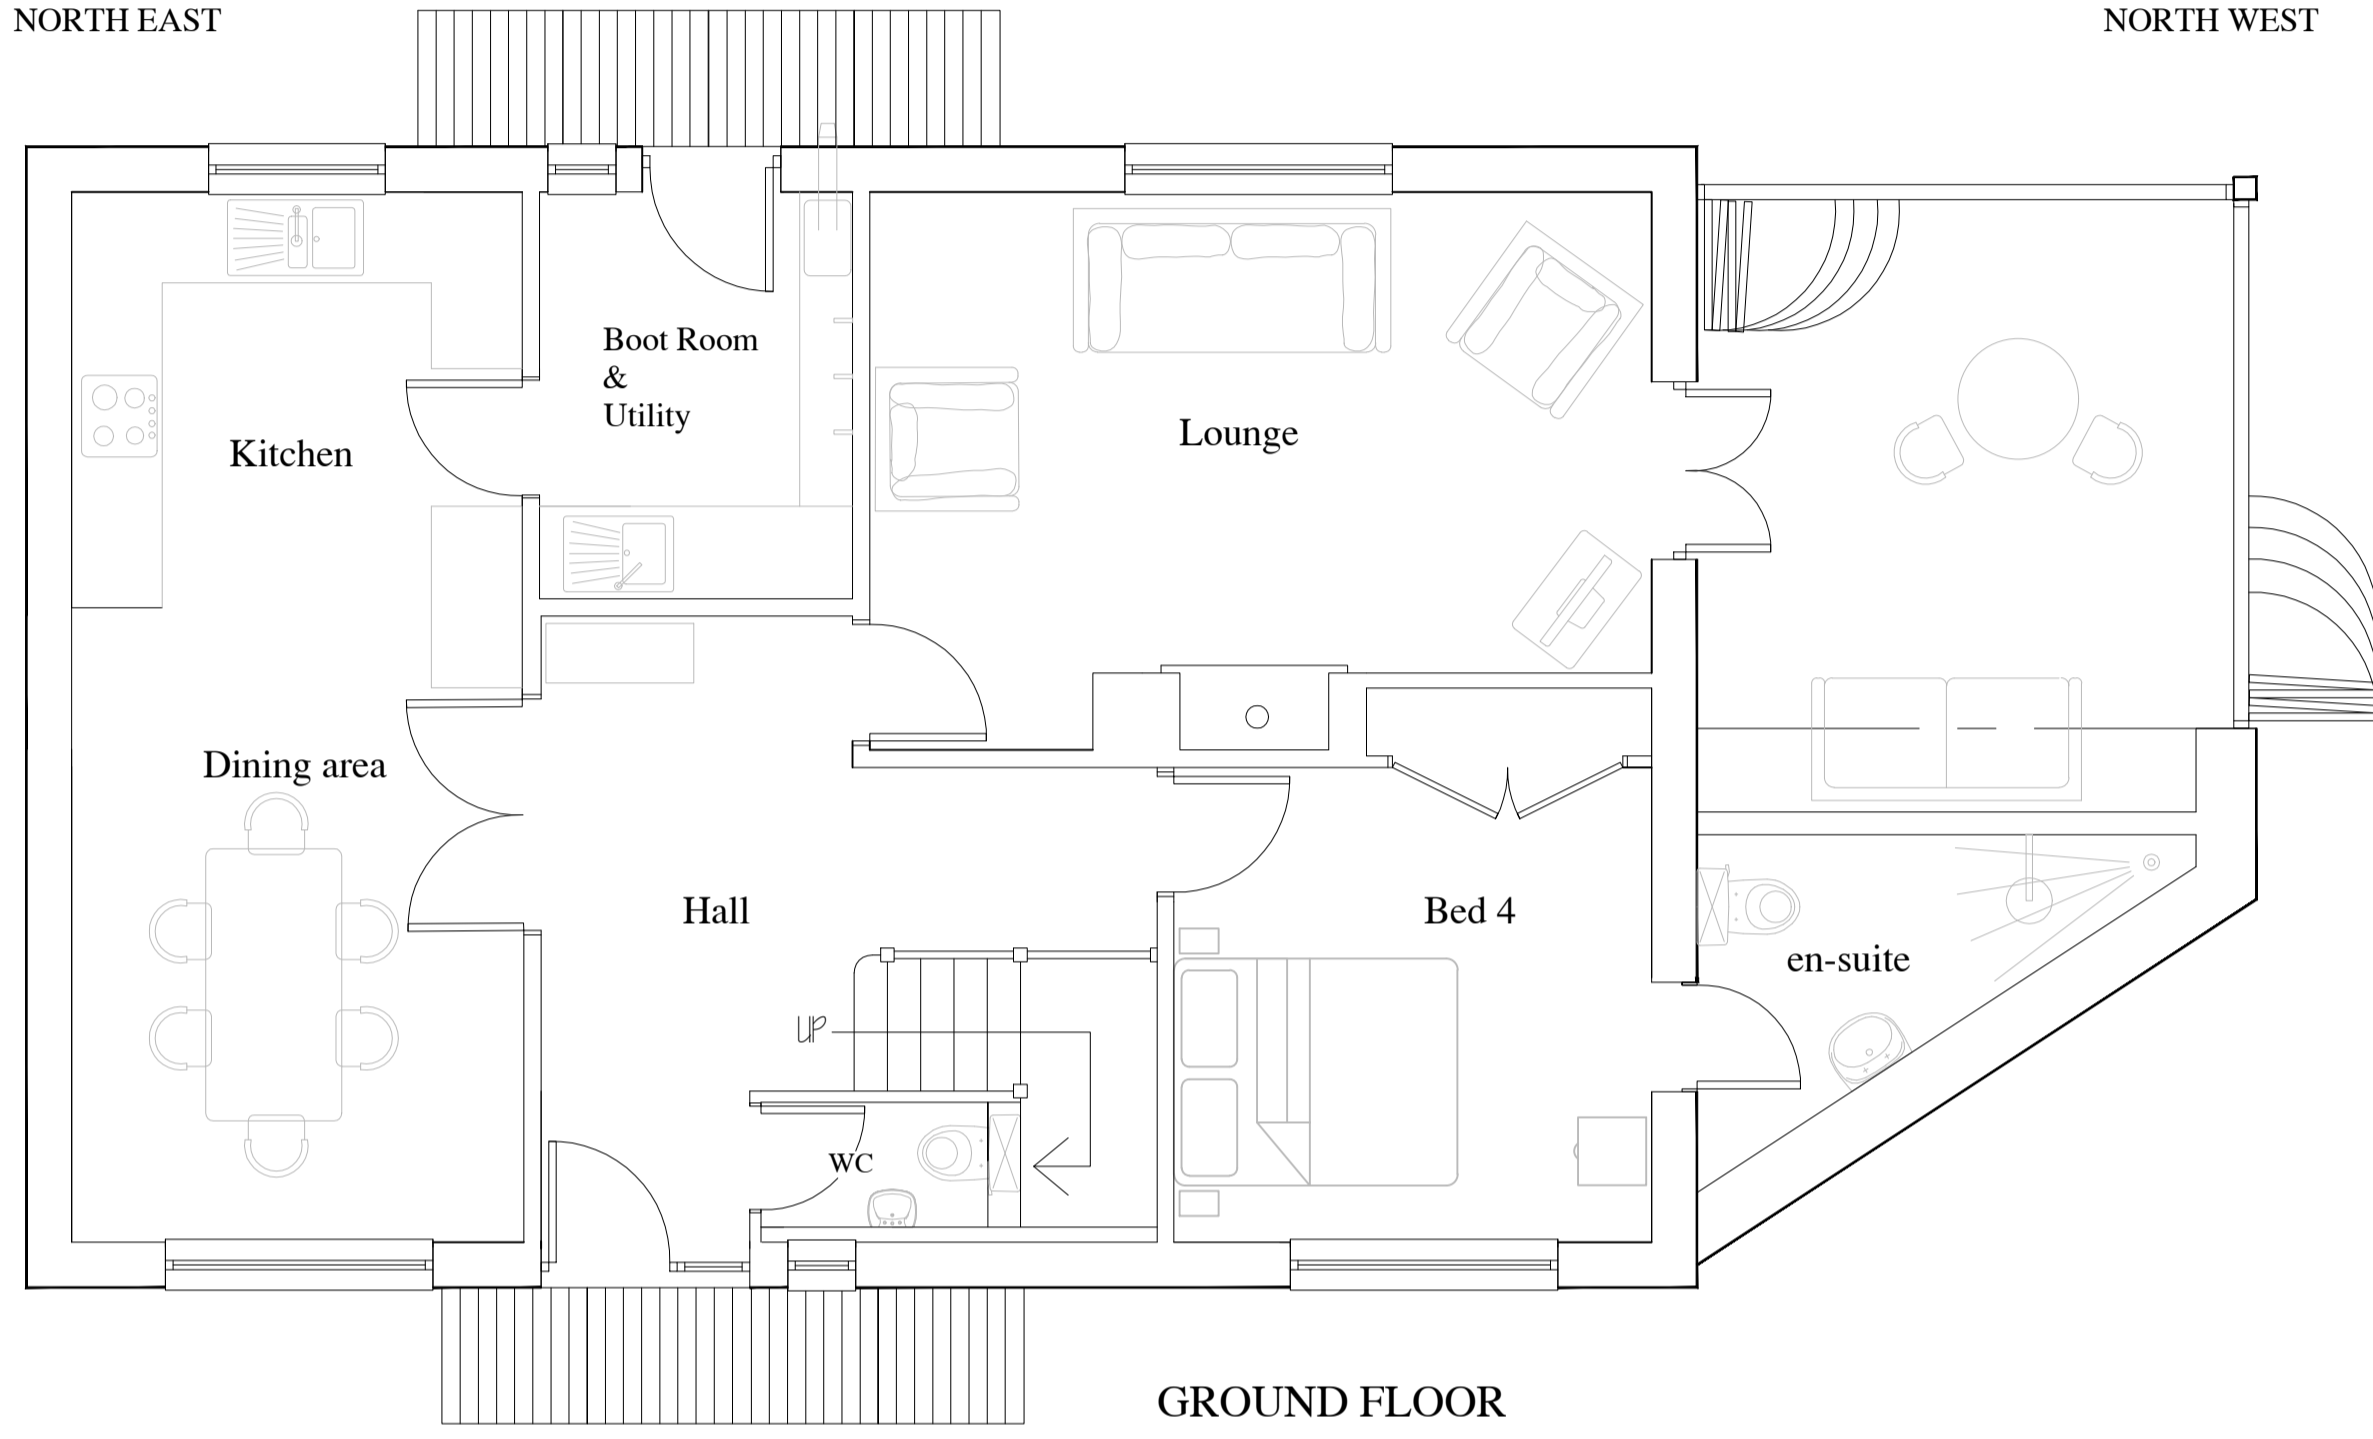

Fallow Architectural
Planning & Design

Tel: 07739 734133
email: andrew.fallow@ntlworld.com

AS PROPOSED

PROJECT:

