


Existing shallow roof pitch altered and window sill height raised. sand face plain tiles fitted, colour to match main roof


Antique brown double roman roof tiles to match existing

new stone-work to match existing


new stone-work to match existing

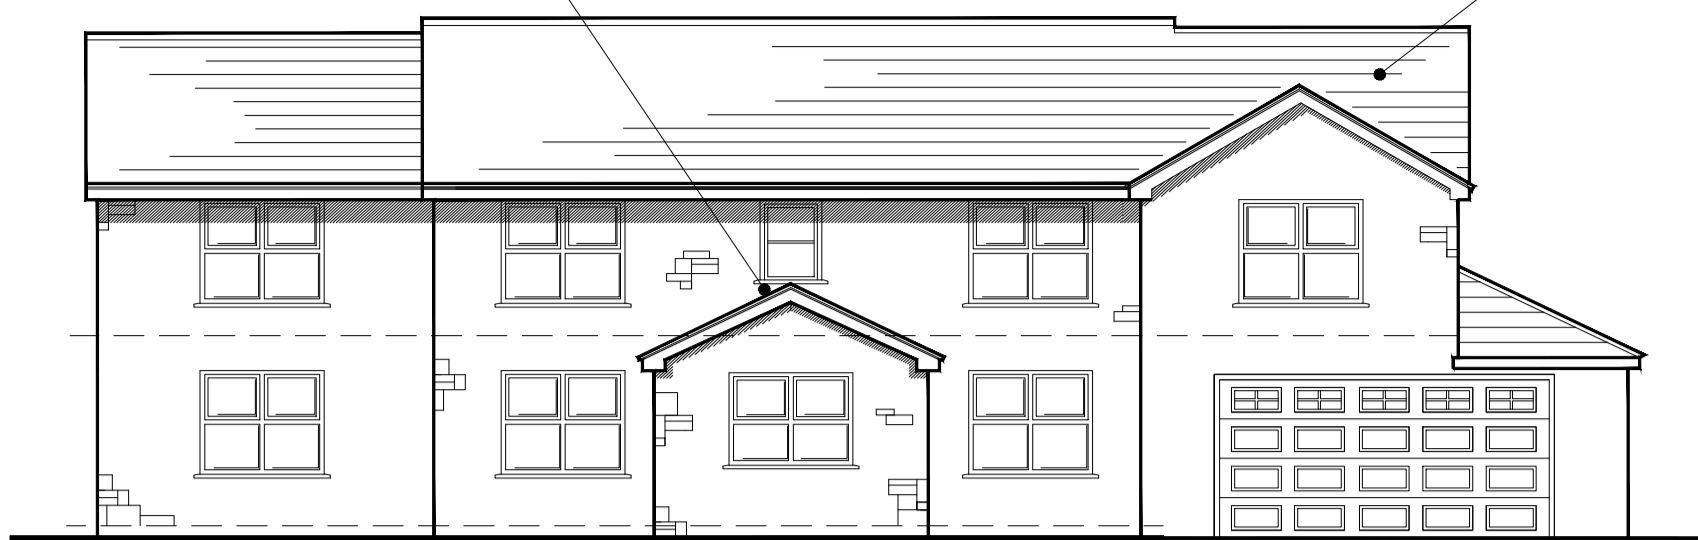


FRONT NORTH EAST

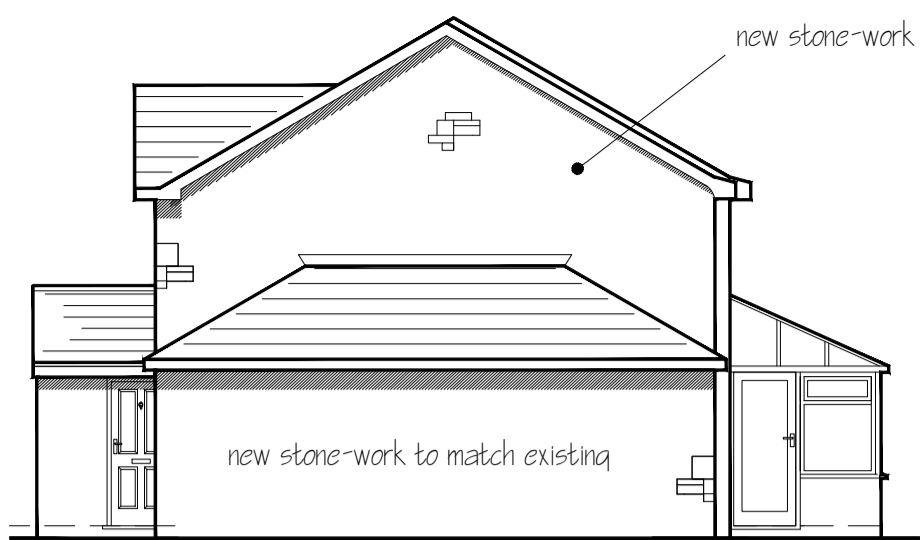


SIDE SOUTH EAST

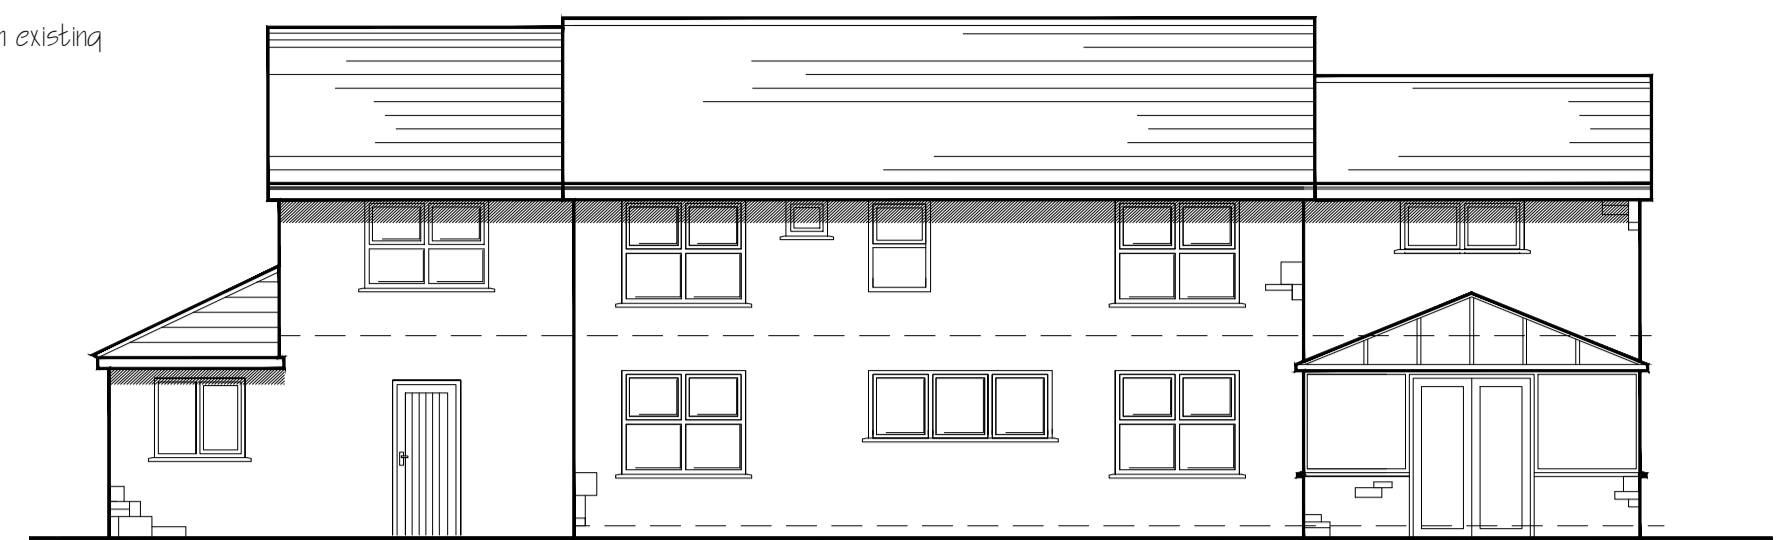


REAR SOUTH WEST

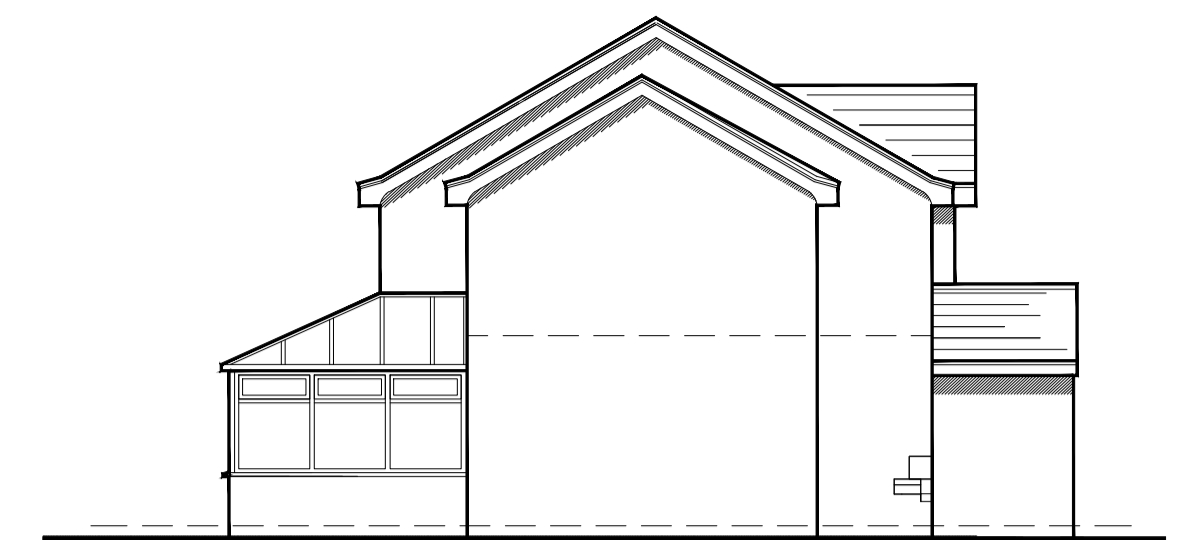


SIDE NORTH WEST

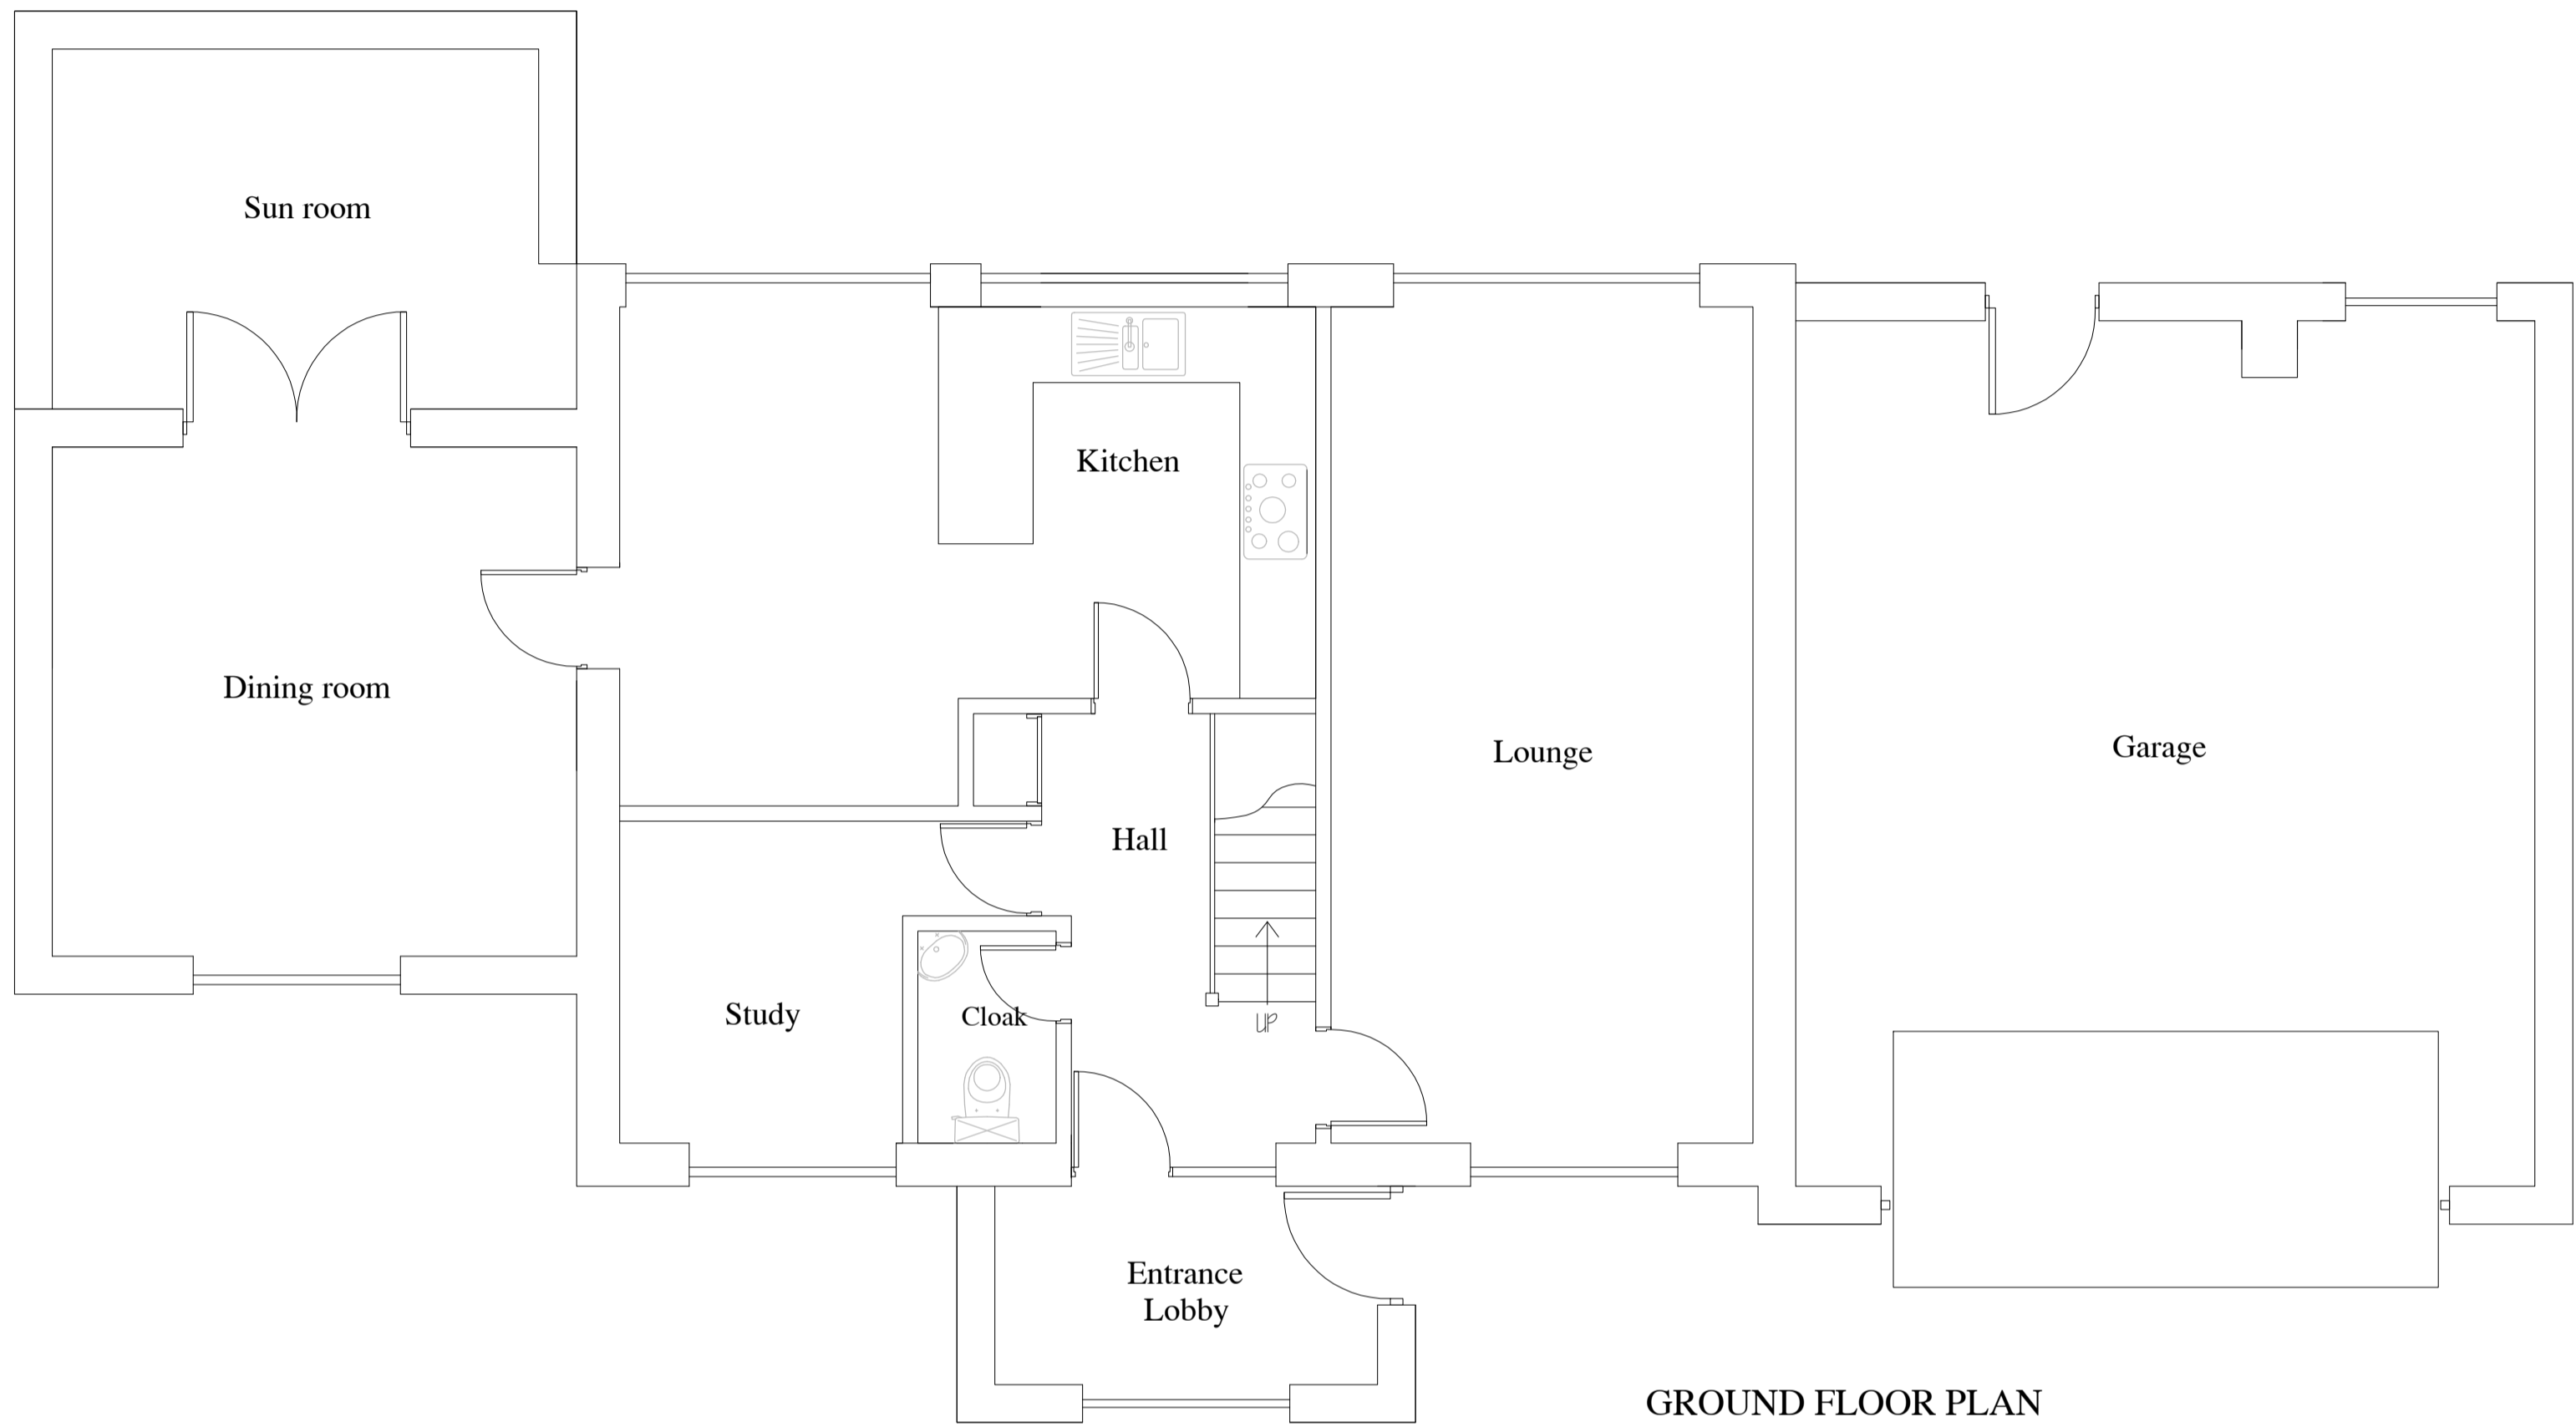

GROUND FLOOR PLAN

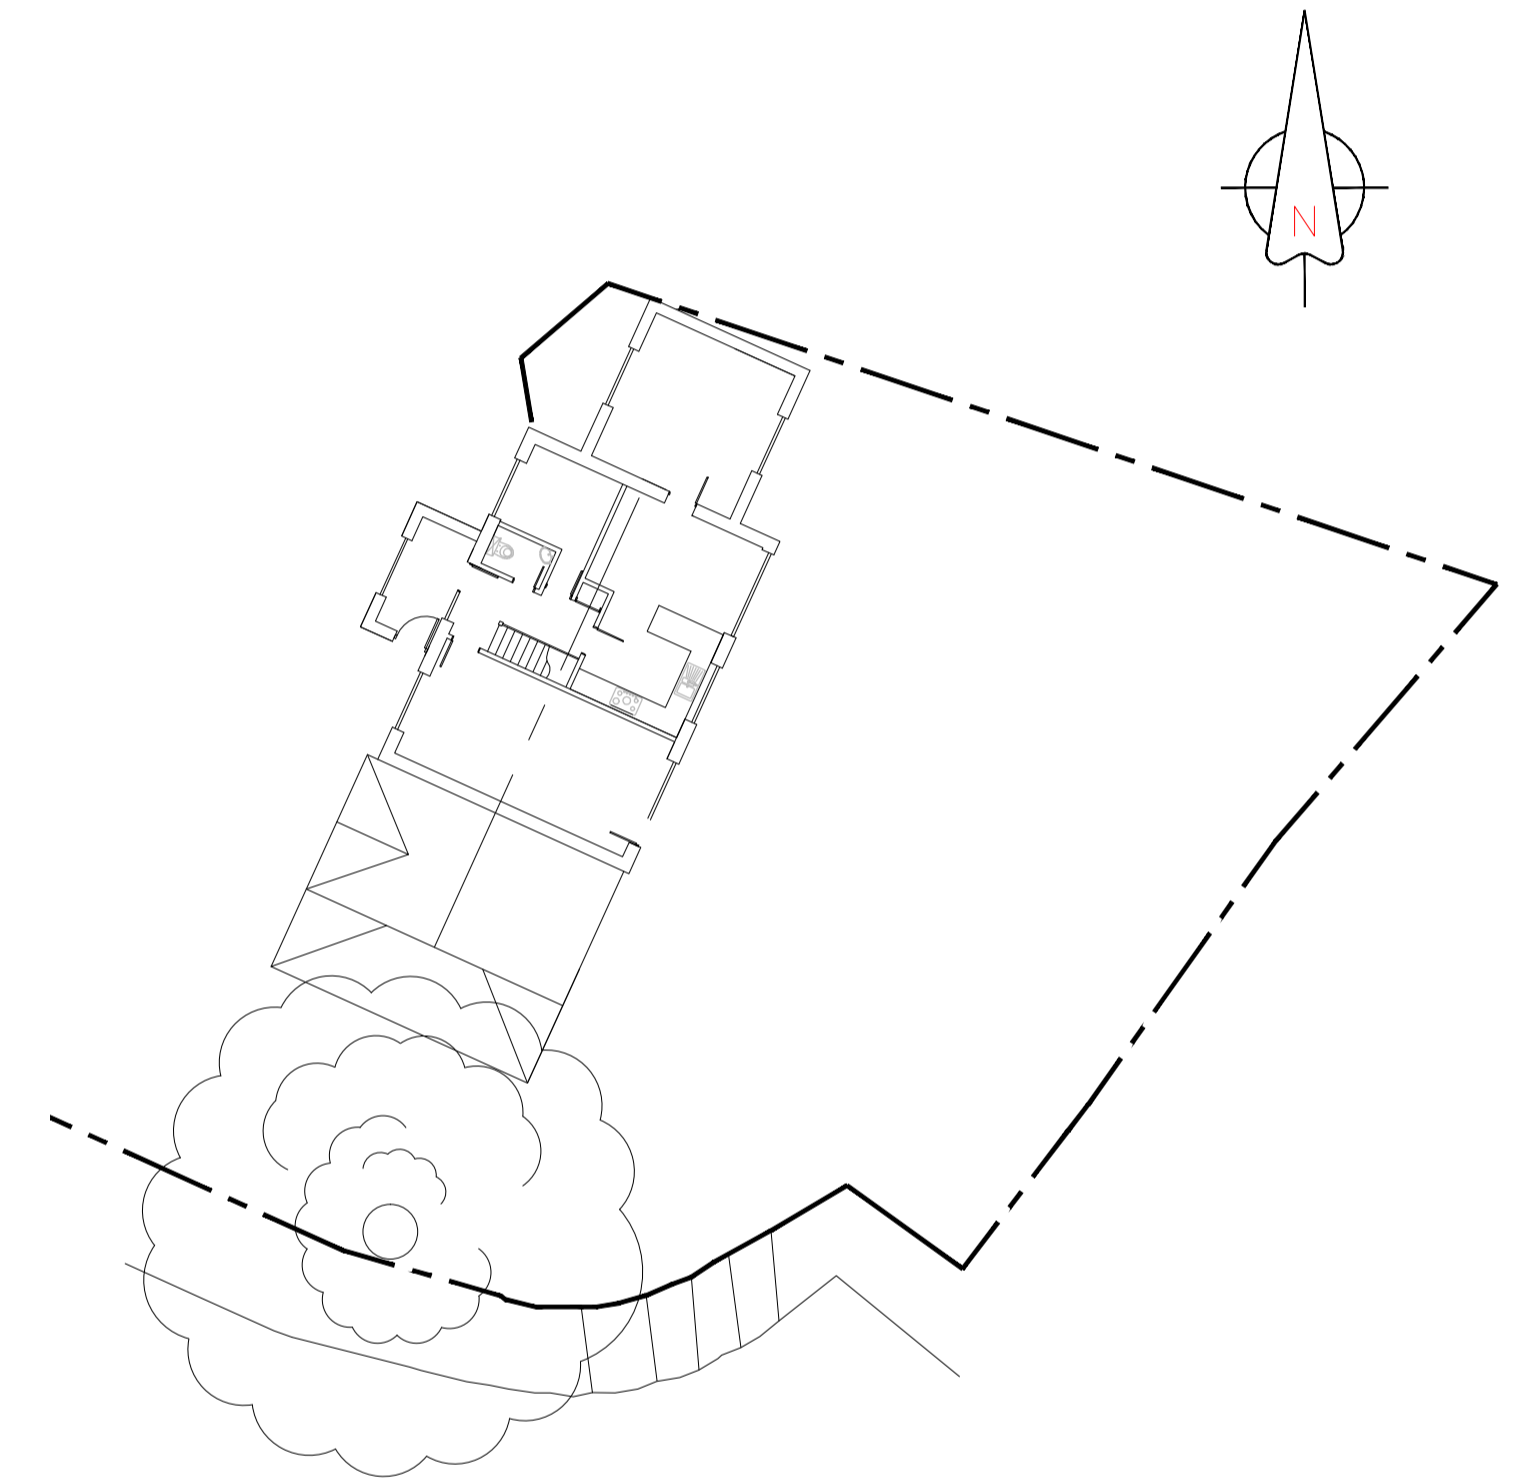

SITE PLAN 1:200

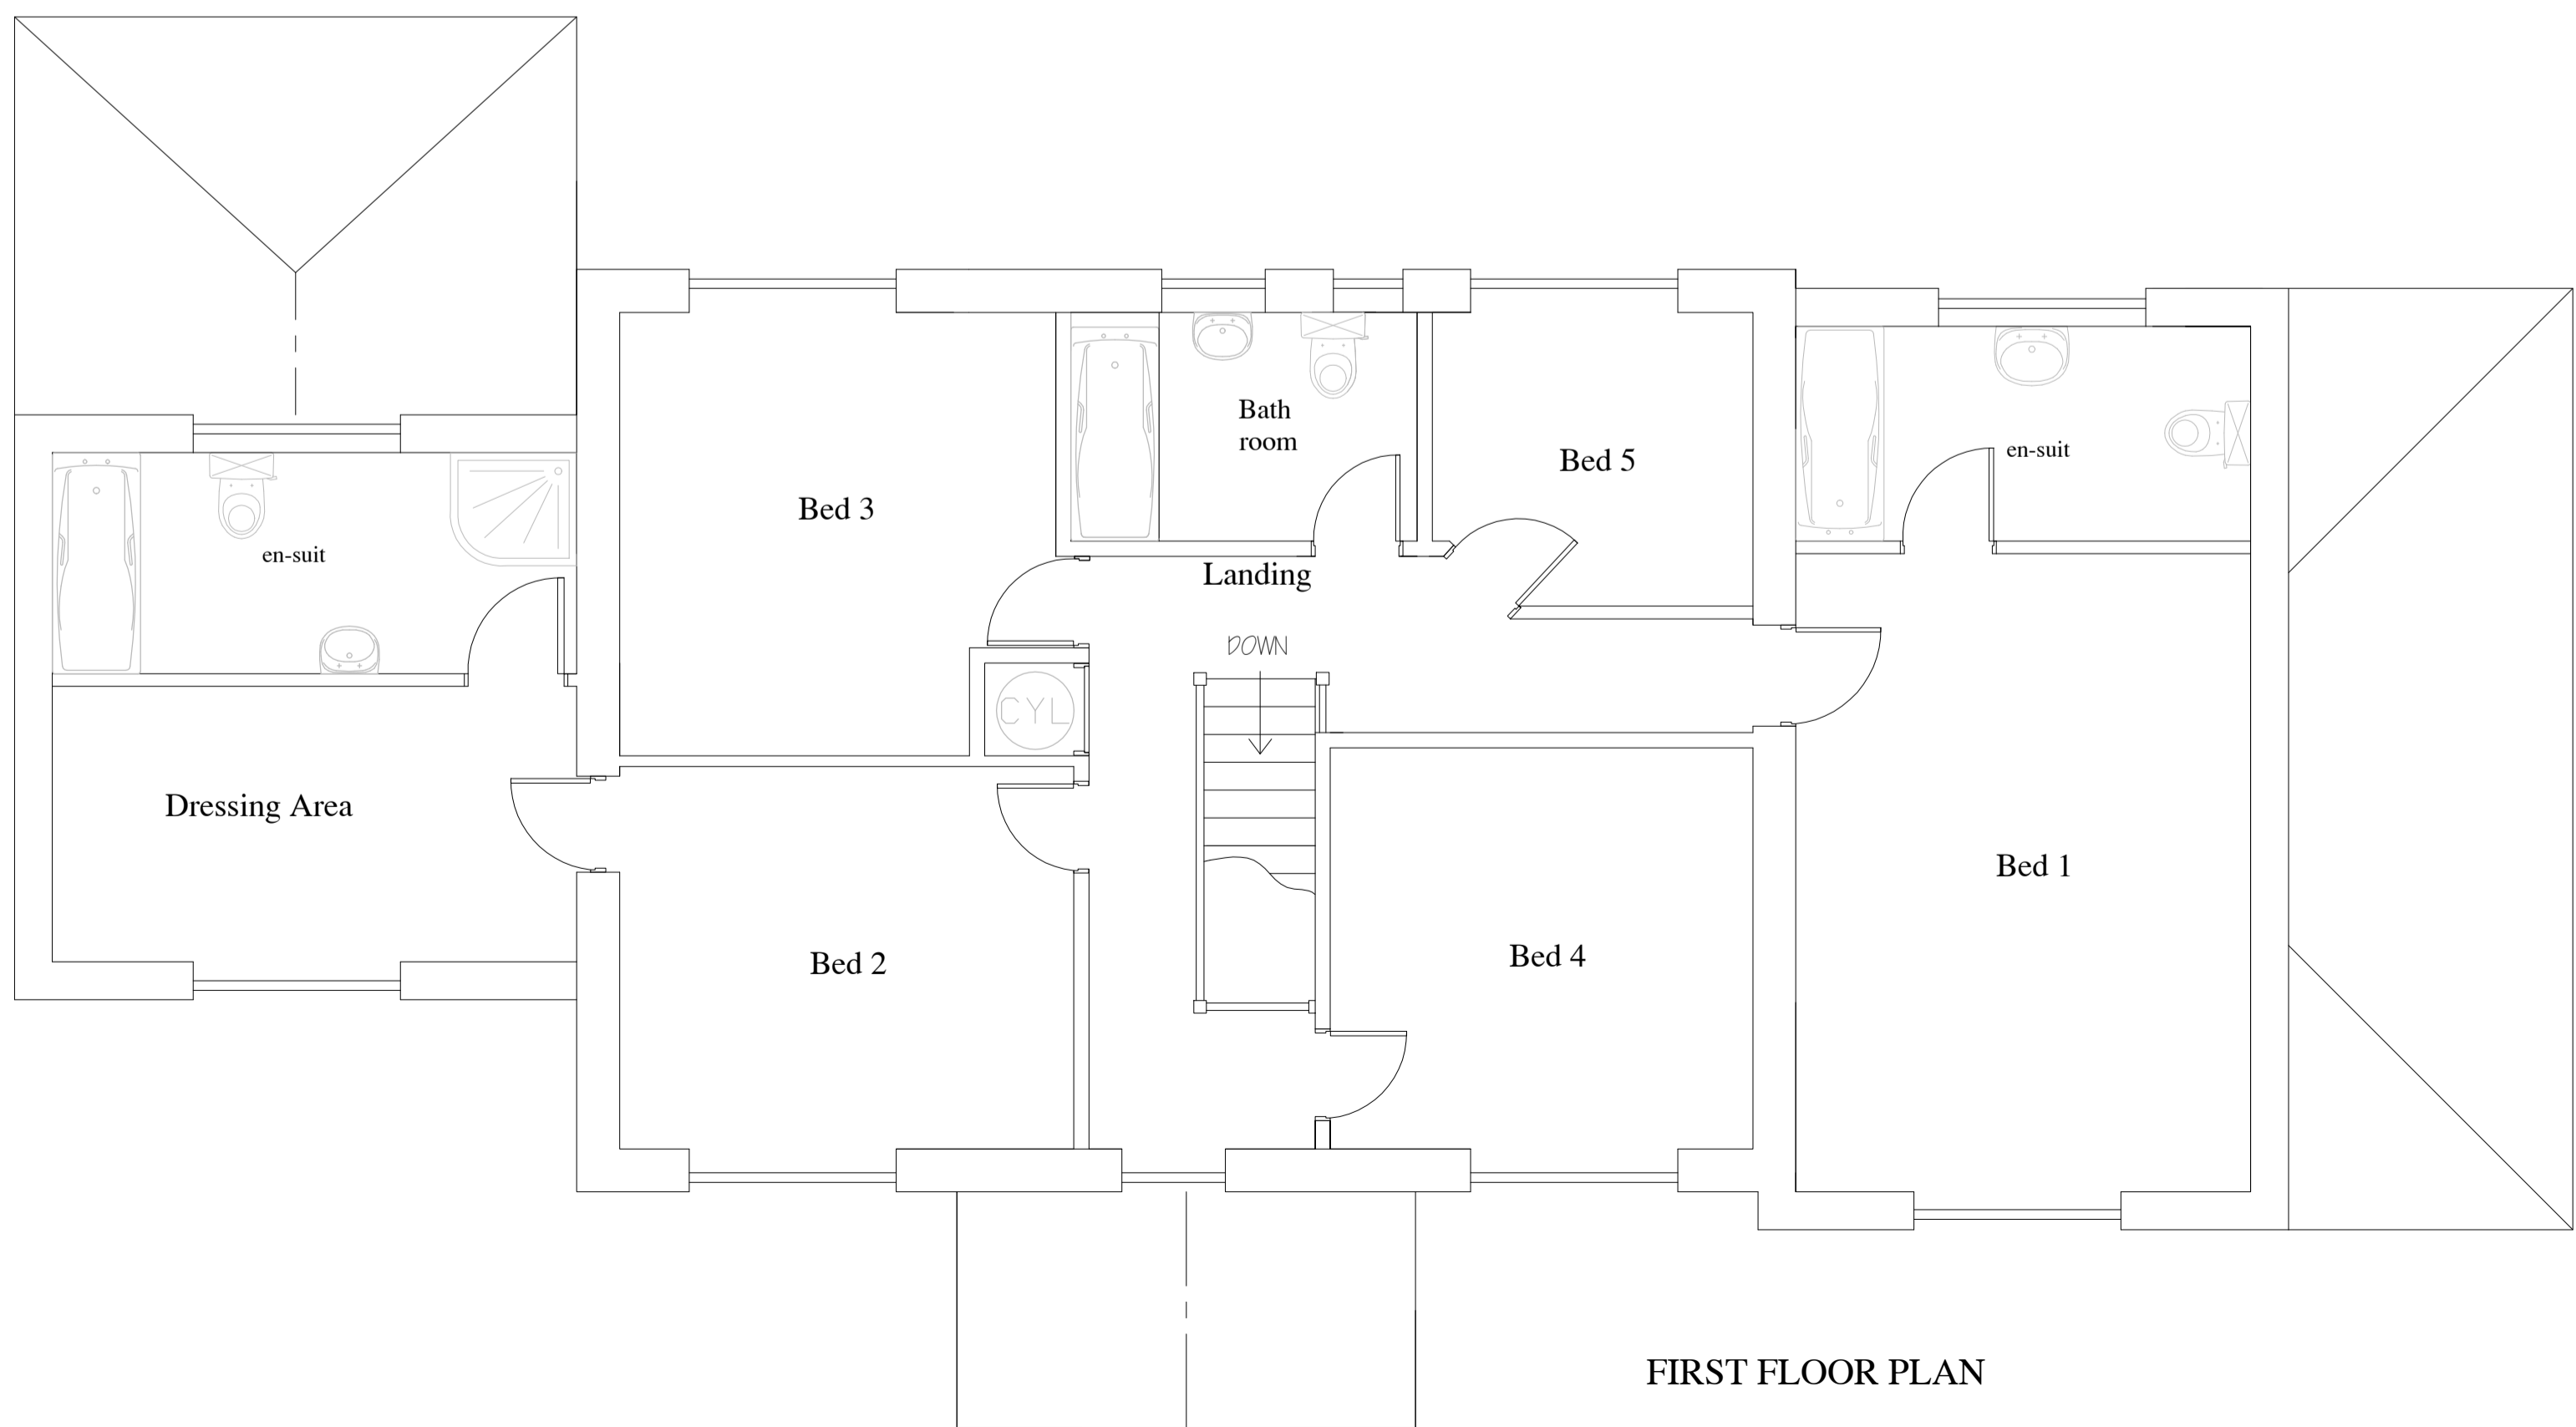

FIRST FLOOR PLAN

Fallow Planning & Design
Tel: 01423 879102
07739 734133
email: andrew.fallow@ntlworld.com

AS PROPOSED

PROJECT:

